



DOUBLE STOREY TERRACE HOUSE

**LOT PTD 21499 (LOT LAMA 156), MUKIM BANDAR,
MUAR, JOHOR.**



DOUBLE STOREY TERRACE HOUSE

**LOT PTD 21499 (LOT LAMA 156), MUKIM BANDAR,
MUAR. JOHOR.**




DOUBLE STOREY TERRACE HOUSE


**LOT PTD 21499 (LOT LAMA 156), MUKIM BANDAR,
MUAR, JOHOR**

 **ARCHICONIC**
KUALA LUMPUR

19.06.2024

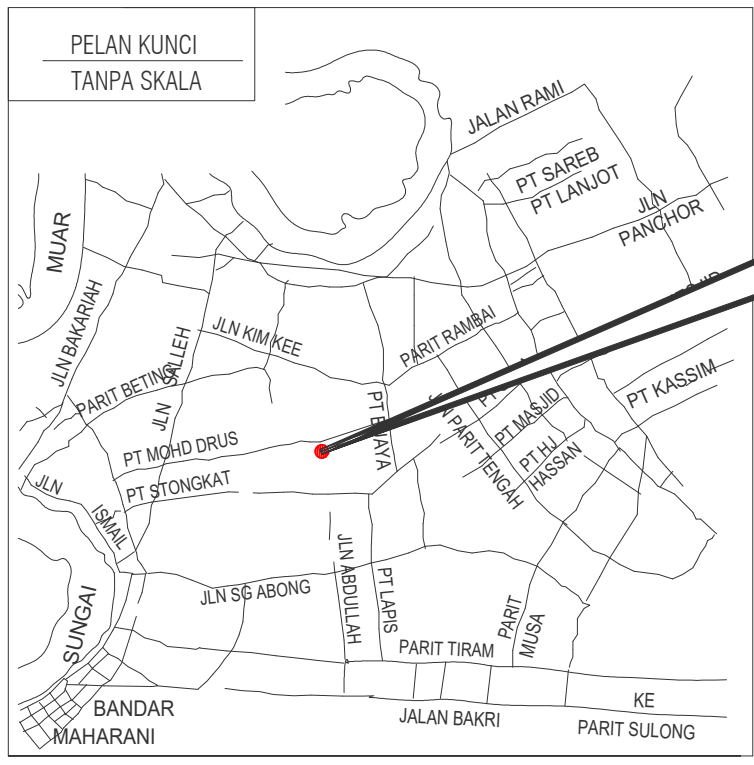


TAPAK CADANGAN
 DI LOT PTD 21499 (LOT LAMA
 156),
 MUKIM BANDAR,
 DAERAH MUAR,
 JOHOR DARUL TA'ZIM

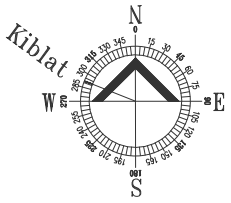


KEY PLAN

LOT PTD21499 (LOT LAMA 156) , MUKIM BANDAR,
 DAERAH MUAR , JOHOR DARUL TAKZIM .

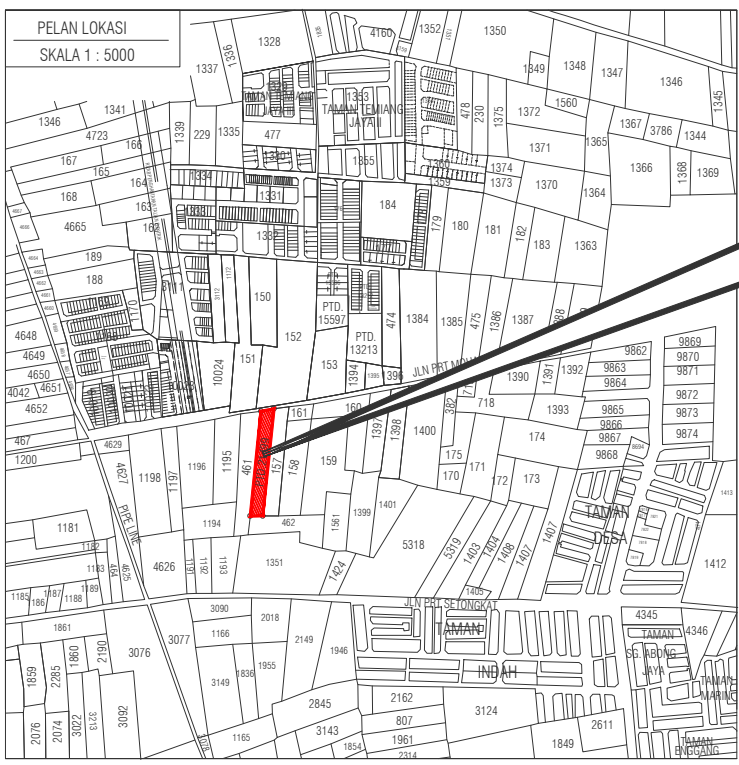

TAPAK CADANGAN
 DI LOT PTD 21499 (LOT LAMA
 156),
 MUKIM BANDAR,
 DAERAH MUAR,
 JOHOR DARUL TA'ZIM

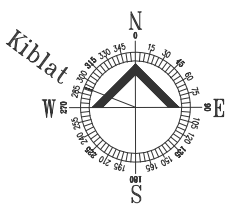

KEY PLAN

LOT PTD21499 (LOT LAMA 156) , MUKIM BANDAR,
 DAERAH MUAR , JOHOR DARUL TAKZIM .




161


158

PTD.23191
157




SITE PLAN
 DI LOT PTD 23195 (LOT LAMA 156).
 MUKIM BANDAR, DAERAH MUAR, JOHOR DARUL TA'ZIM
 (11.06.2024)

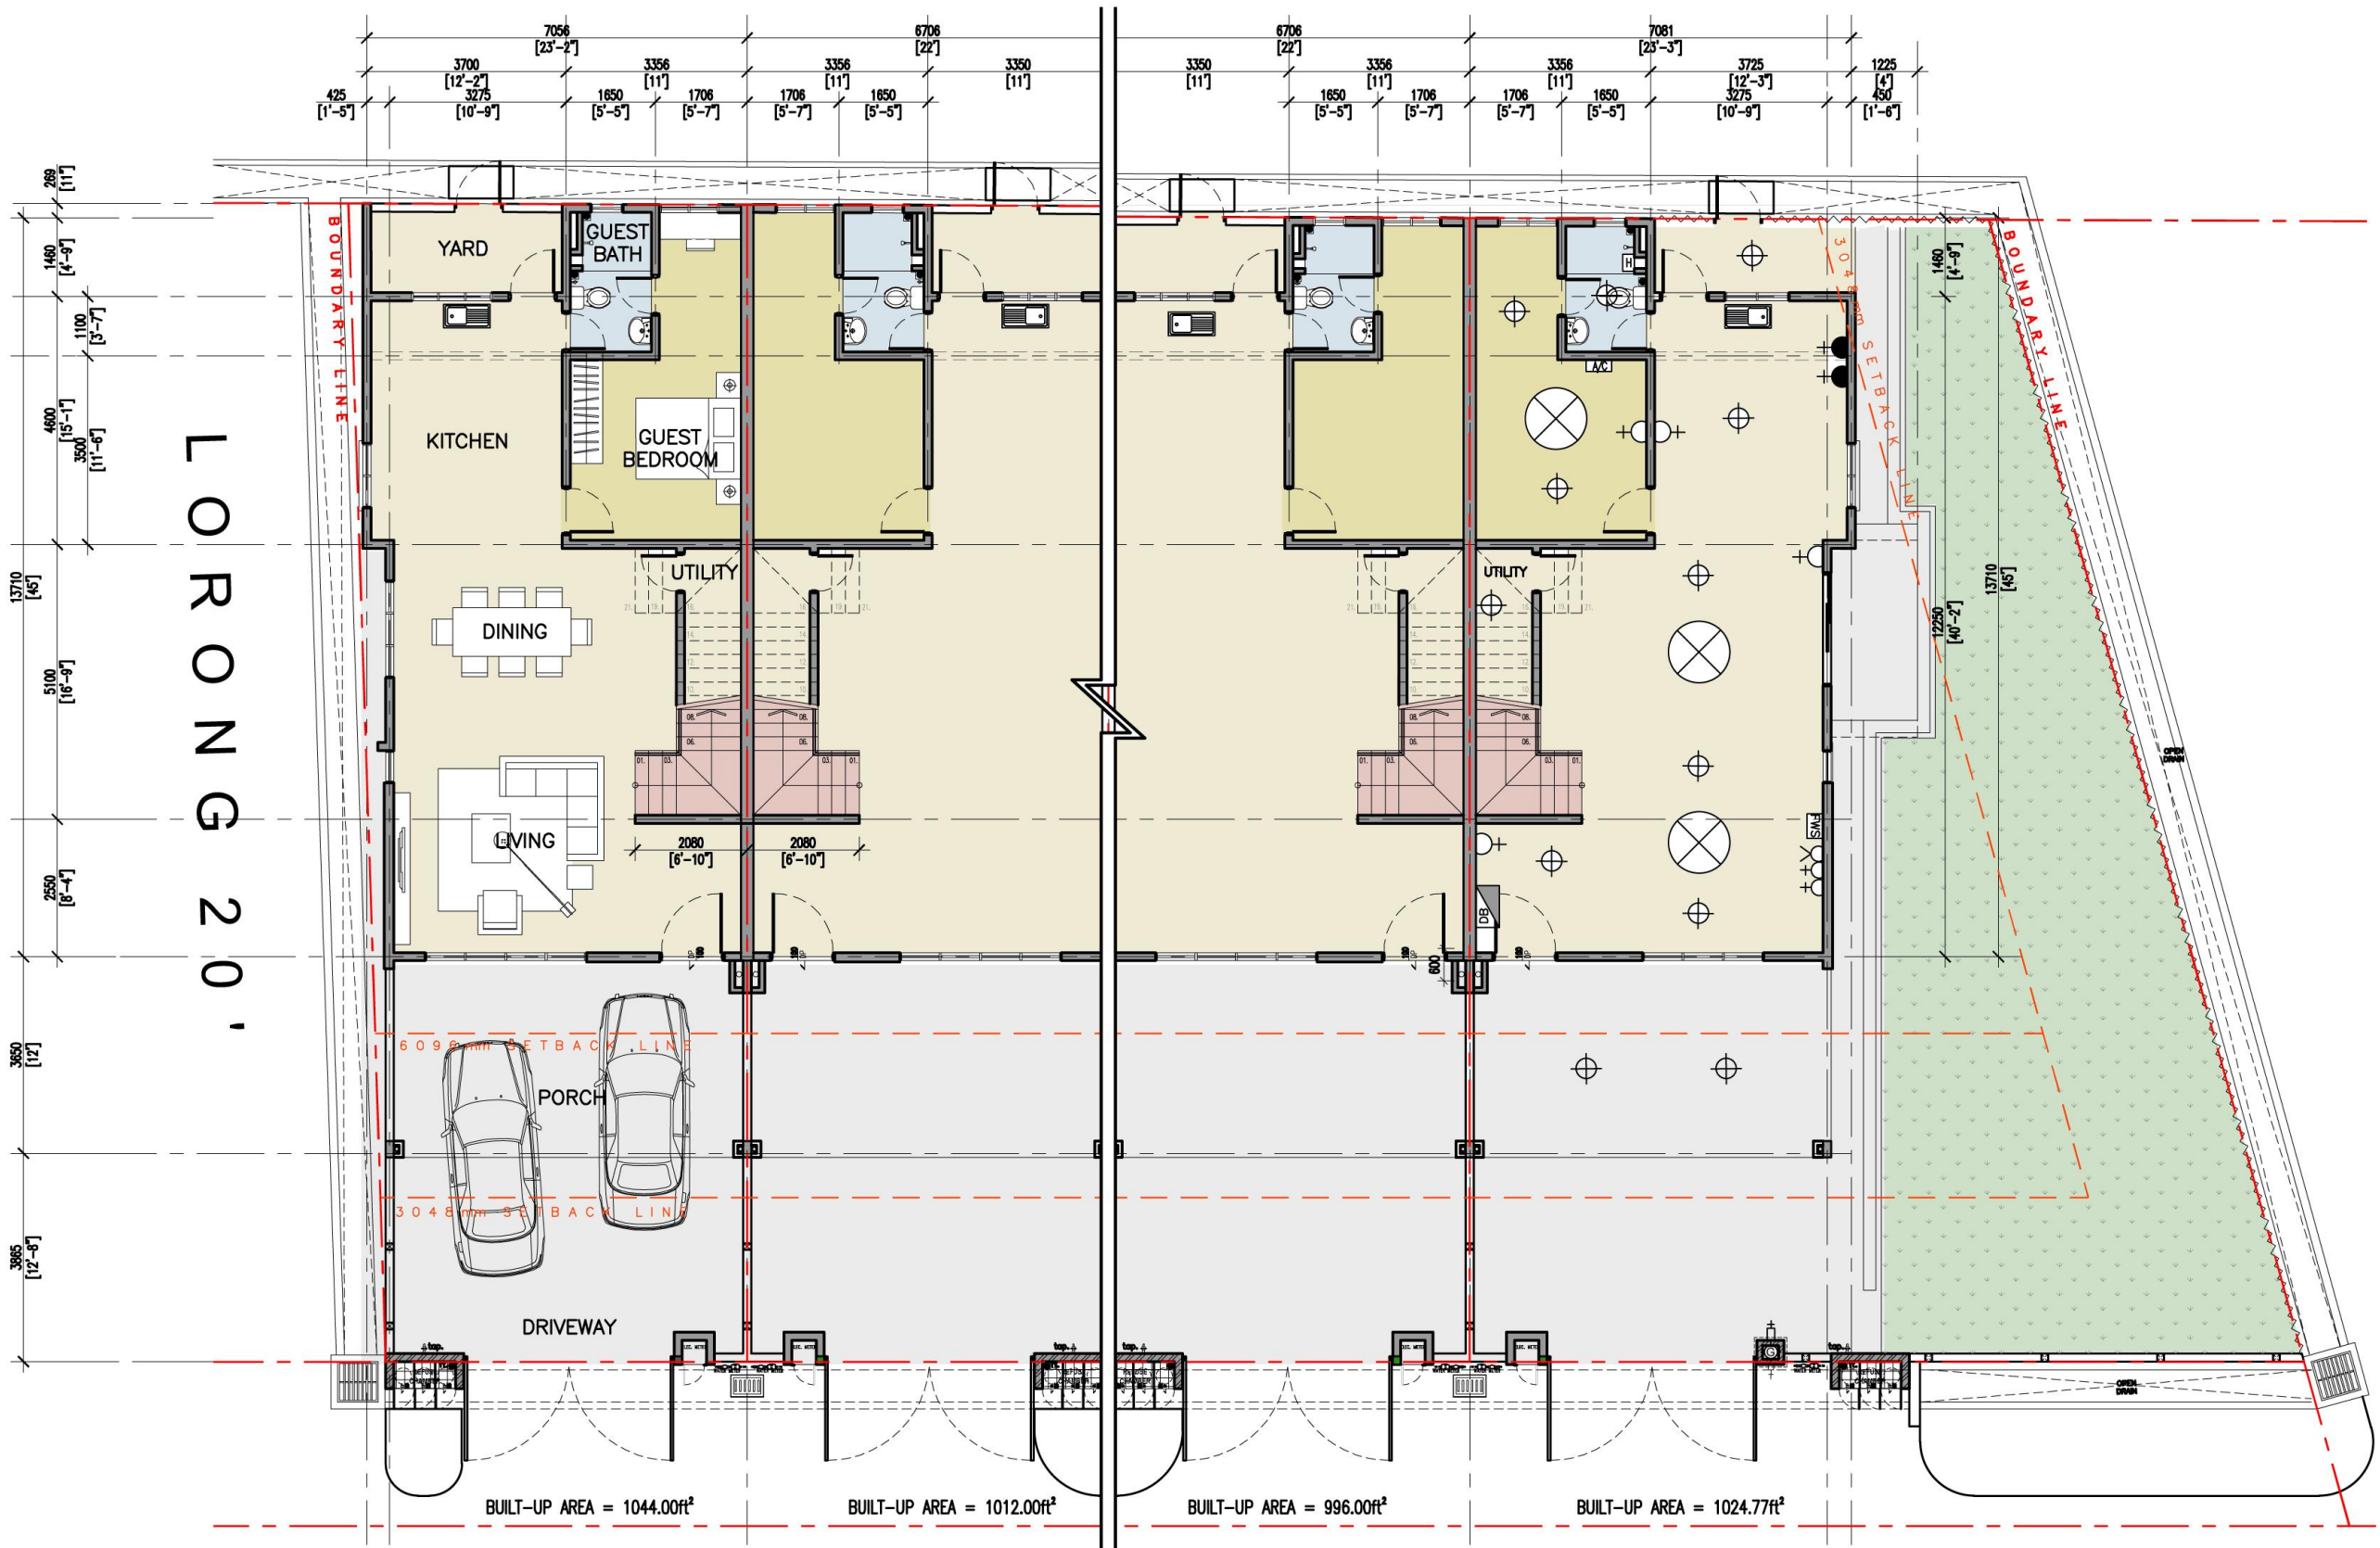

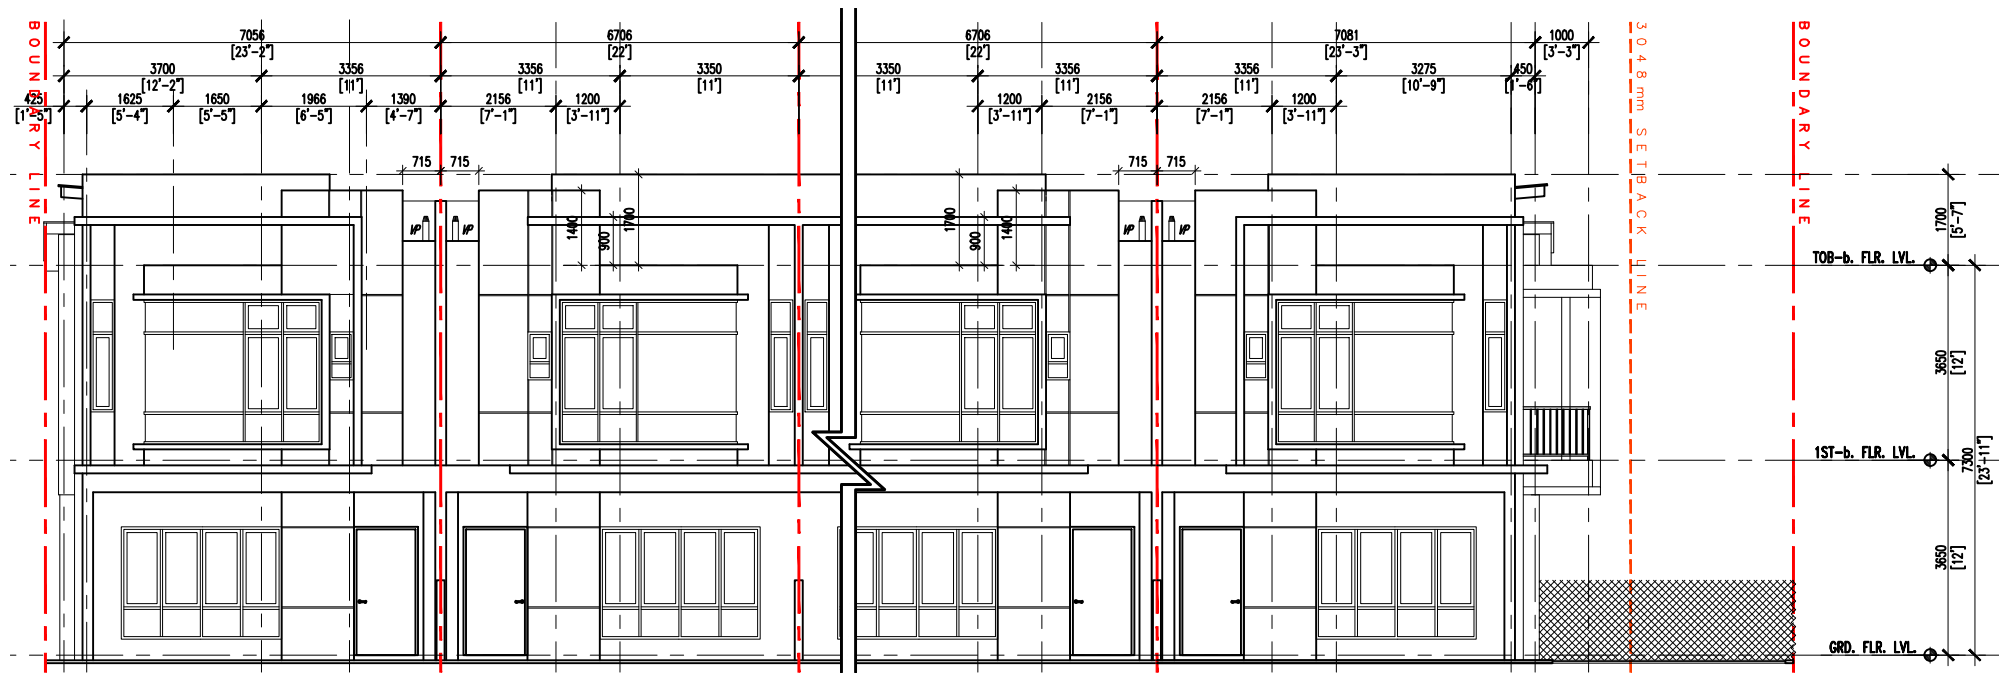

FRONT ELEVATION (BLOCK A)


SKALA : 1 : 1 0 0

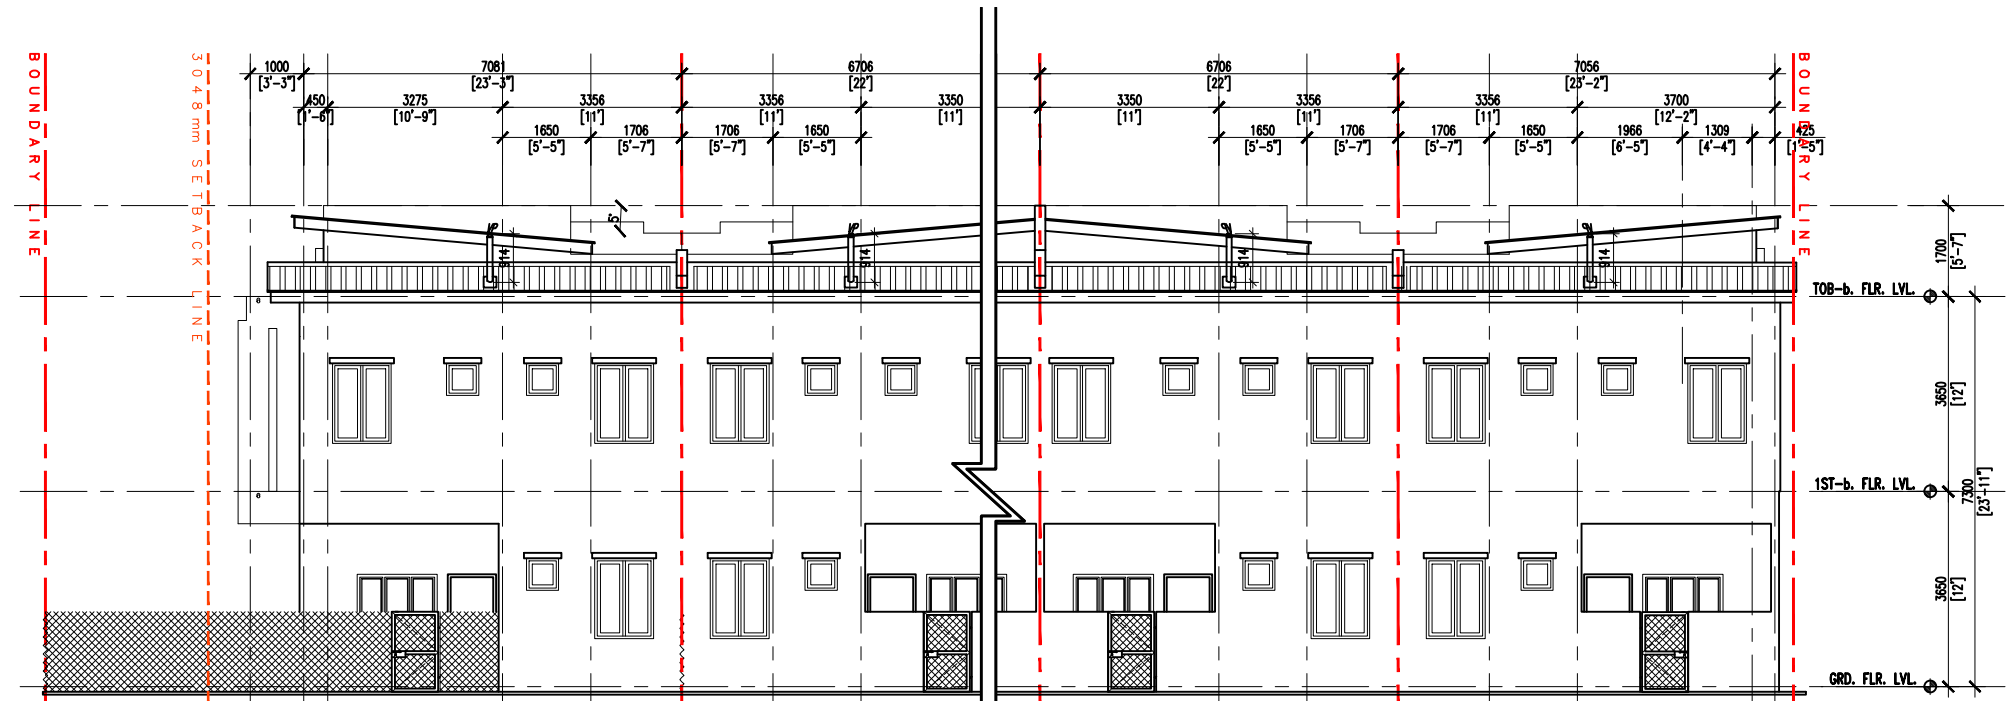

REAR ELEVATION (BLOCK A)


SCALE : 1 : 1 0 0 (a4 size paper) - 11.06.2024

**LOT 156
DOUBLE STOREY LINK HOUSE
FOR MARKETING USE ONLY**

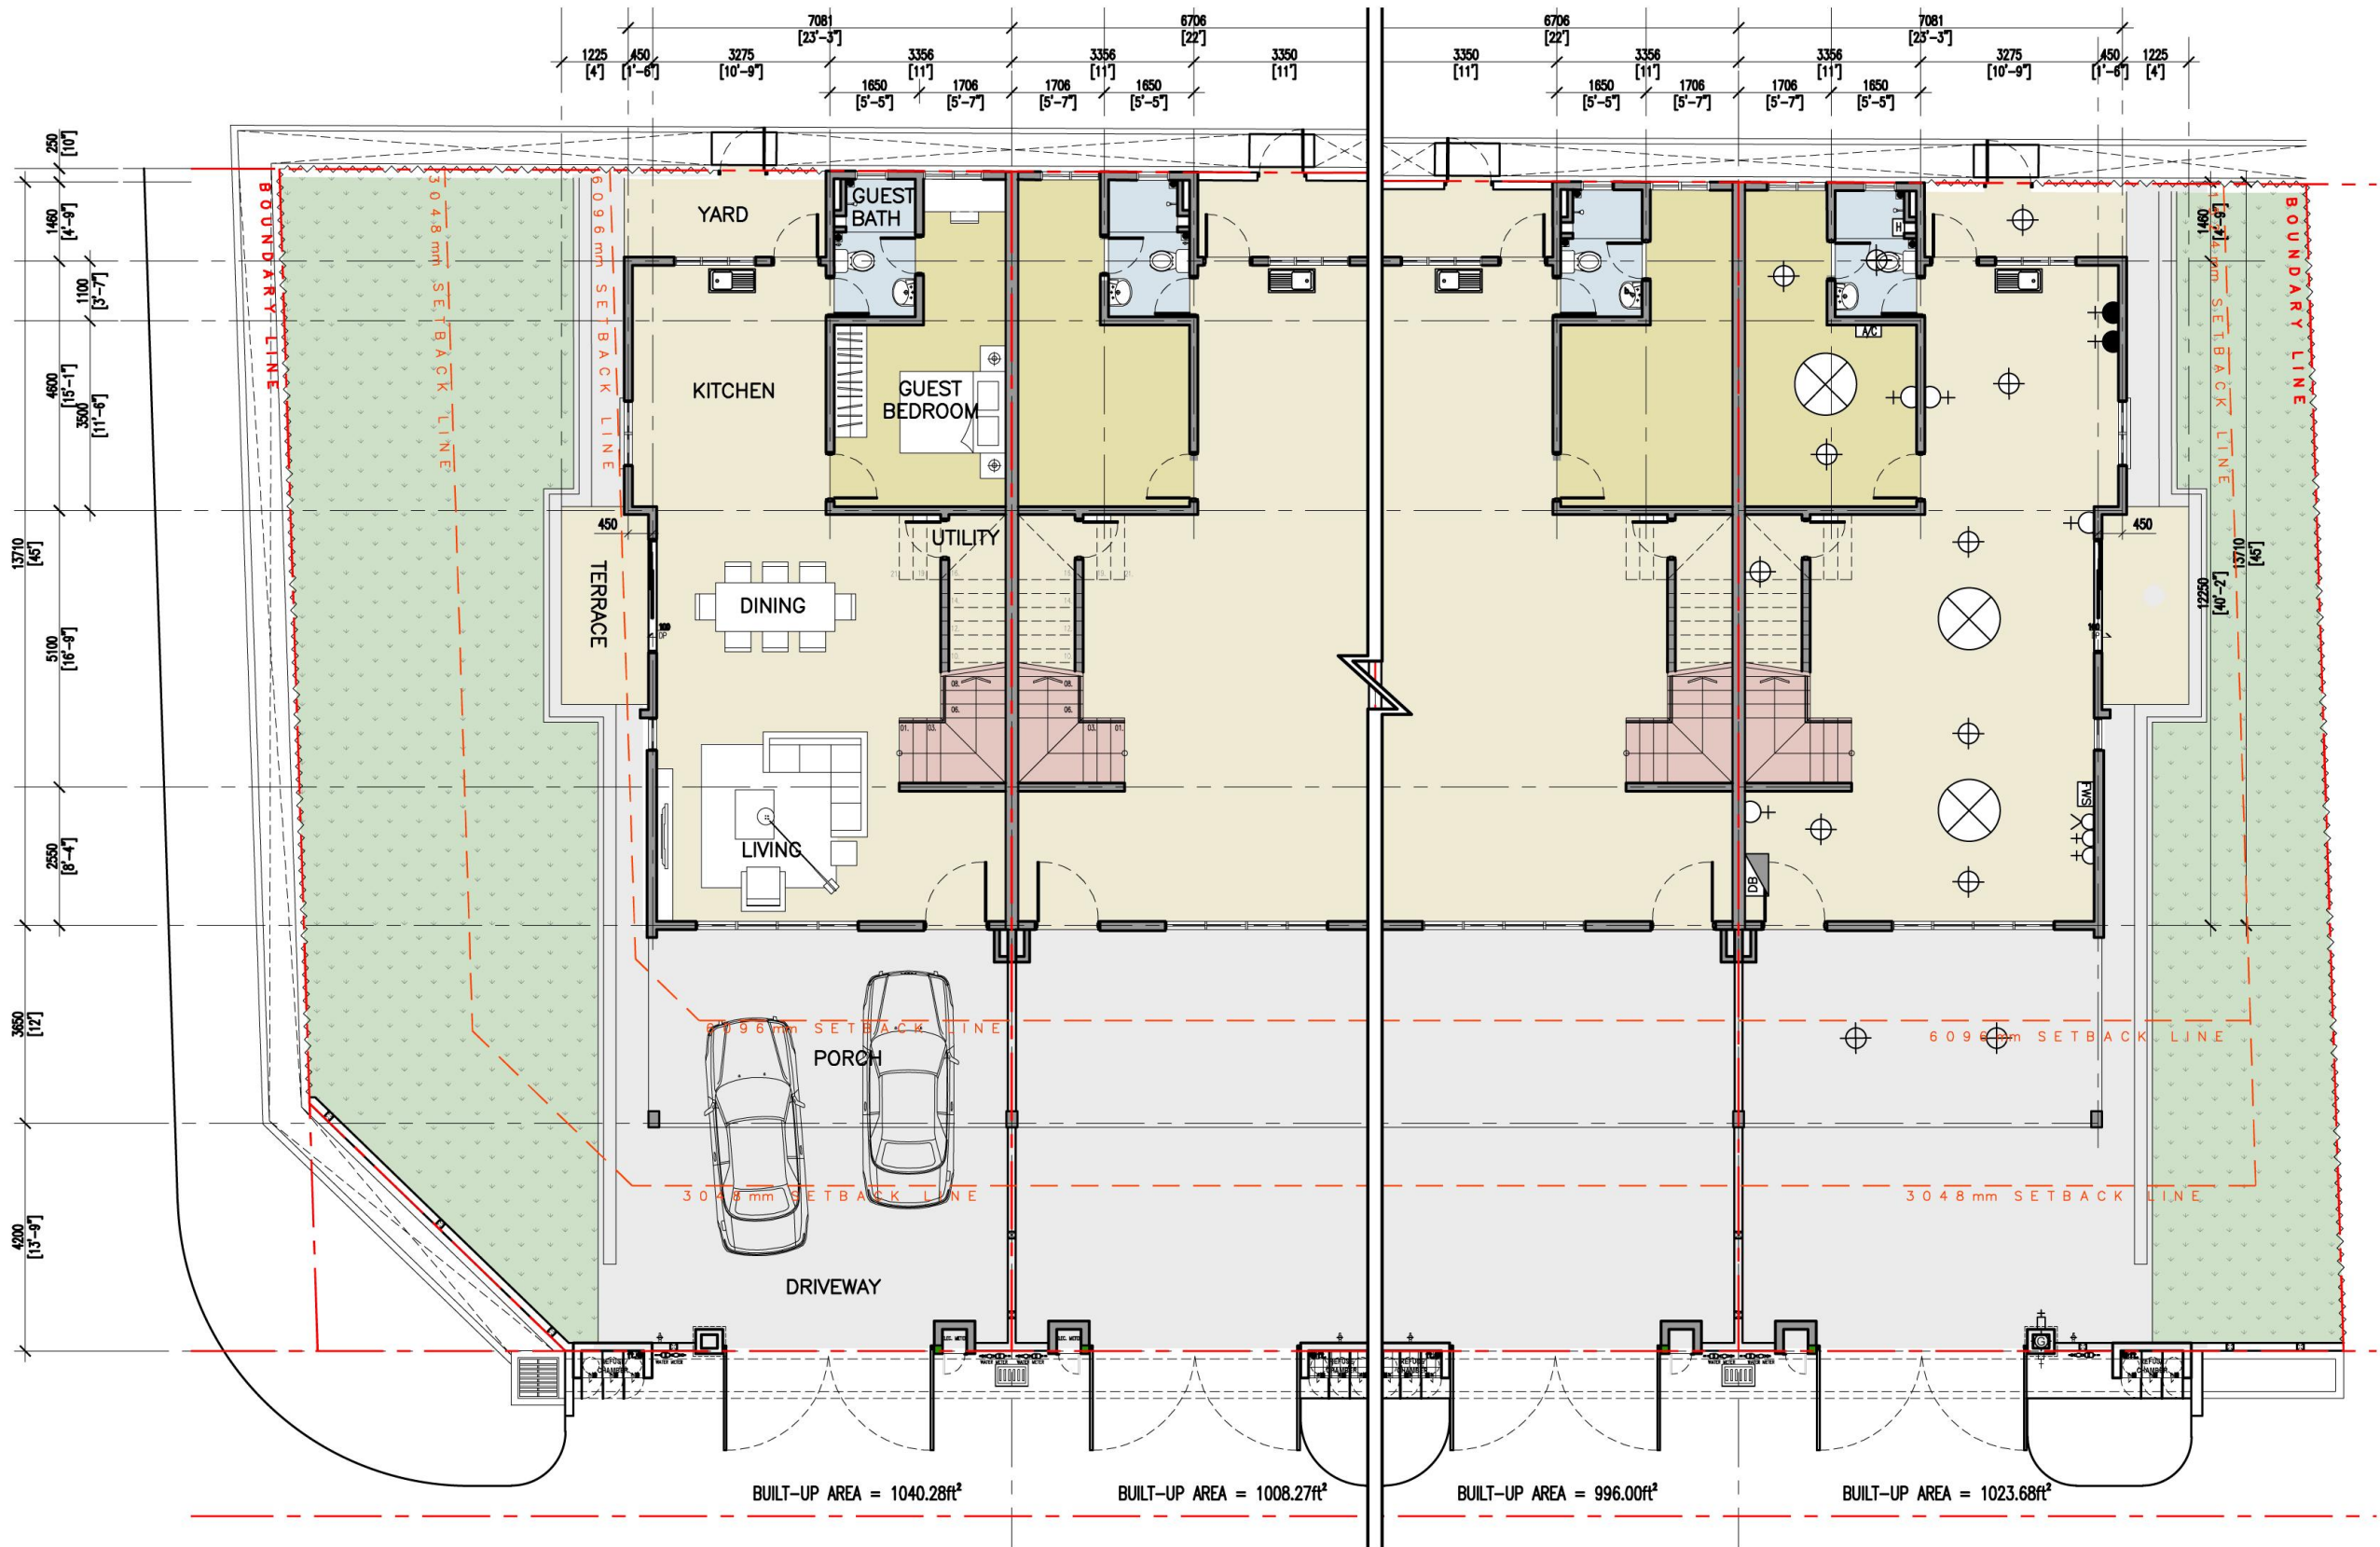

GROUND. FLR. PLAN - BLOCK B
 FLOOR TO FLOOR HEIGHT = 12 ft (3650mm)
 BUILT UP AREA (EXCLUDED CAR PORCH, BALCONY & A/C LEDGE)
 SCALE : 1 : 100 (A4 size paper) - 07.06.2024


LOT 156
DOUBLE STOREY LINK HOUSE
FOR MARKETING USE ONLY

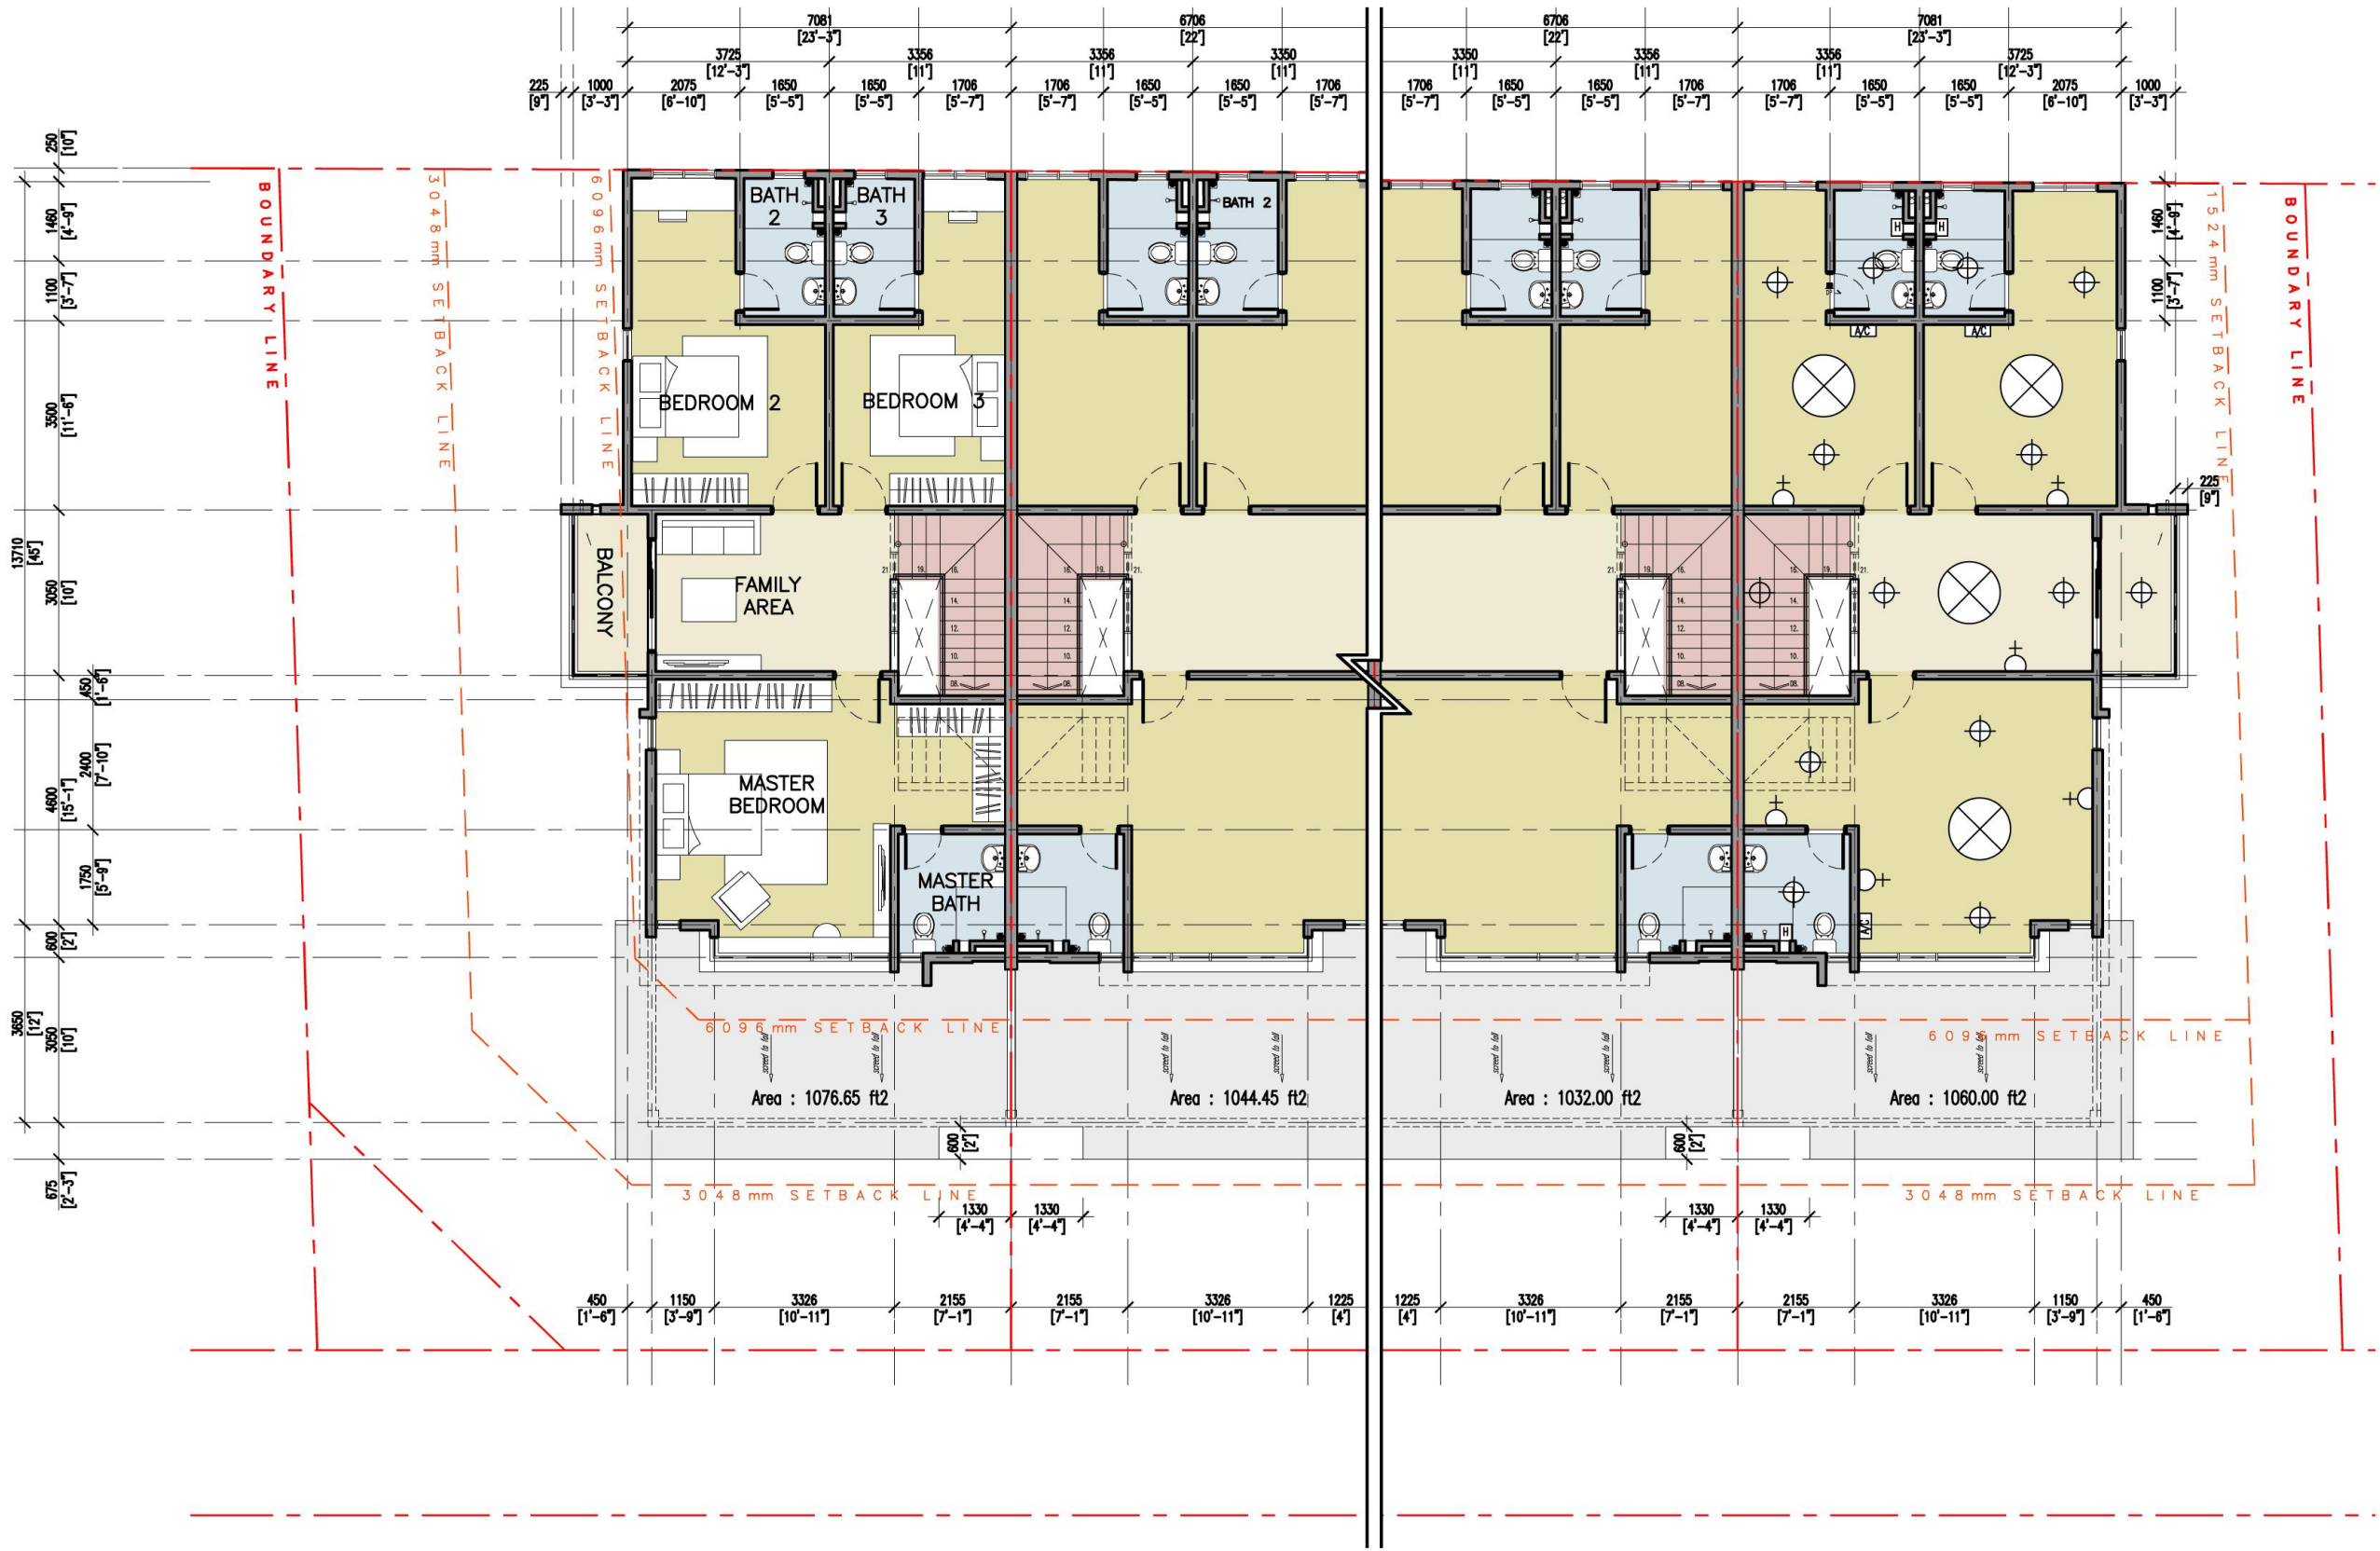

FIRST. FLR. PLAN - BLOCK B


FLOOR TO FLOOR HEIGHT = 12 ft (3650mm)
 BUILT UP AREA (EXCLUDED CAR PORCH, BALCONY & A/C LEDGE)
 SCALE: 1:100 (A4 size paper) - 07.06.2024

LOT 156
DOUBLE STOREY LINK HOUSE
FOR MARKETING USE ONLY

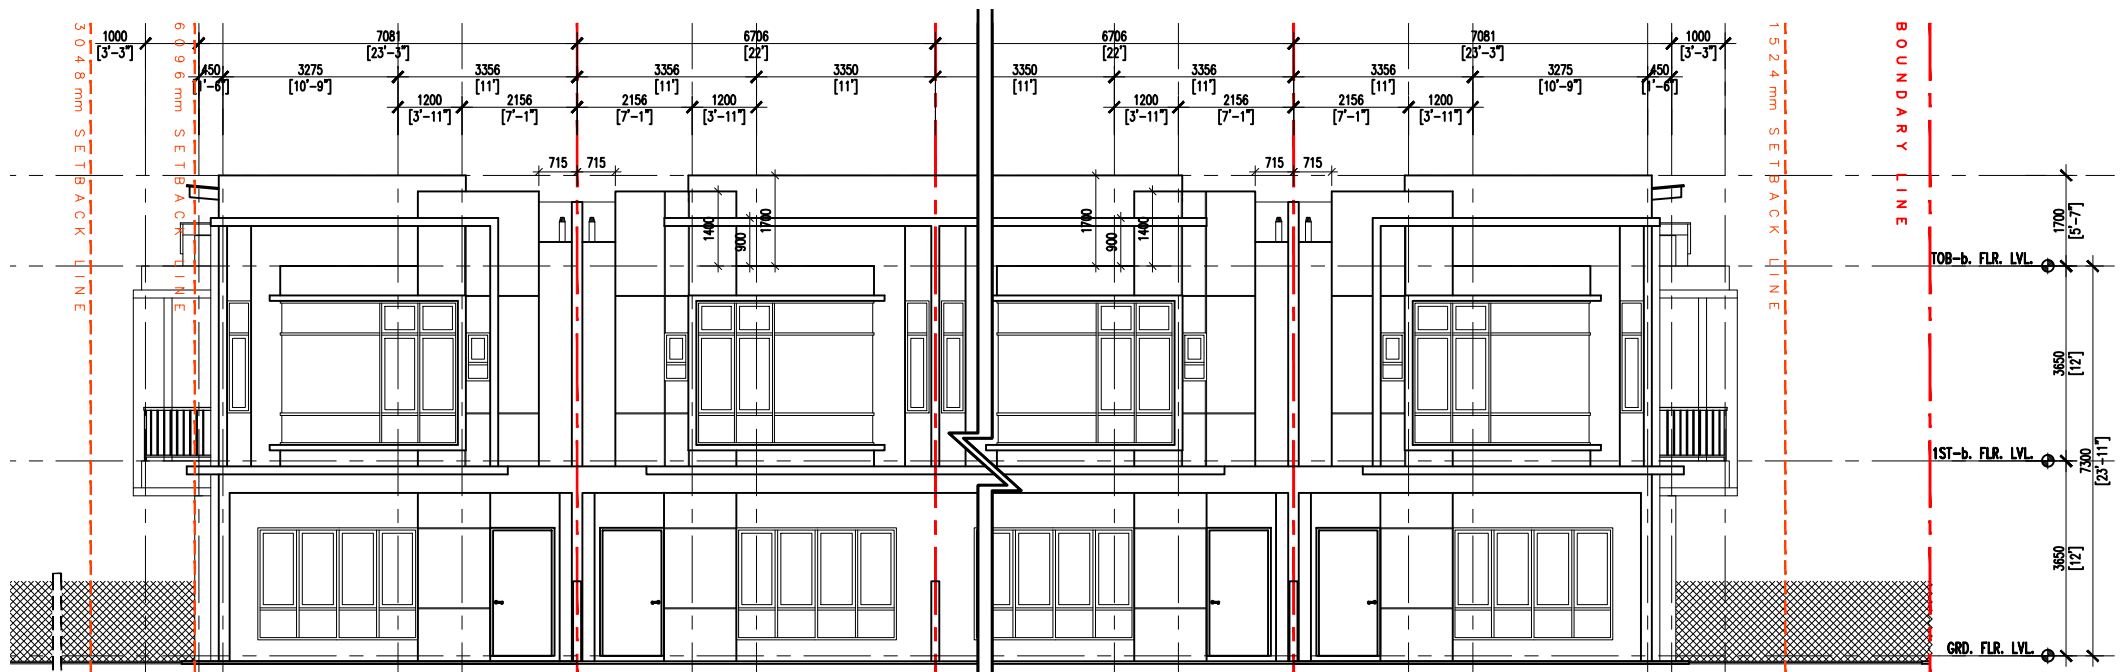

FRONT ELEVATION (BLOCK B)


SKALA : 1 : 1 0 0

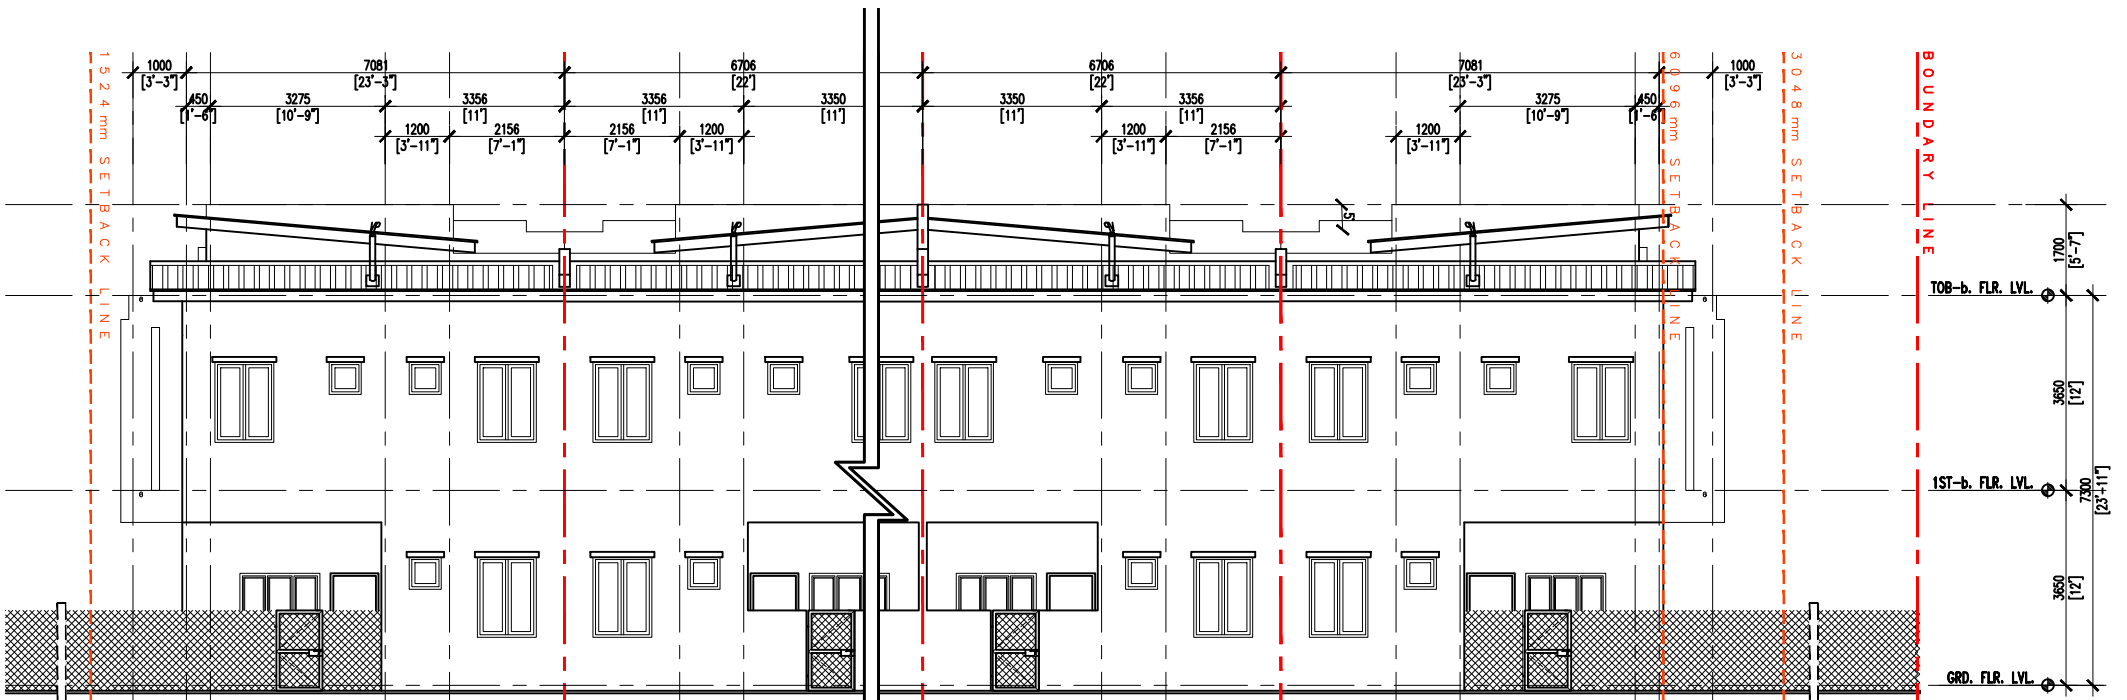

REAR ELEVATION (BLOCK B)


SCALE : 1 : 1 0 0 (a4 size paper) - 11.06.2024

**LOT 156
DOUBLE STOREY LINK HOUSE
FOR MARKETING USE ONLY**

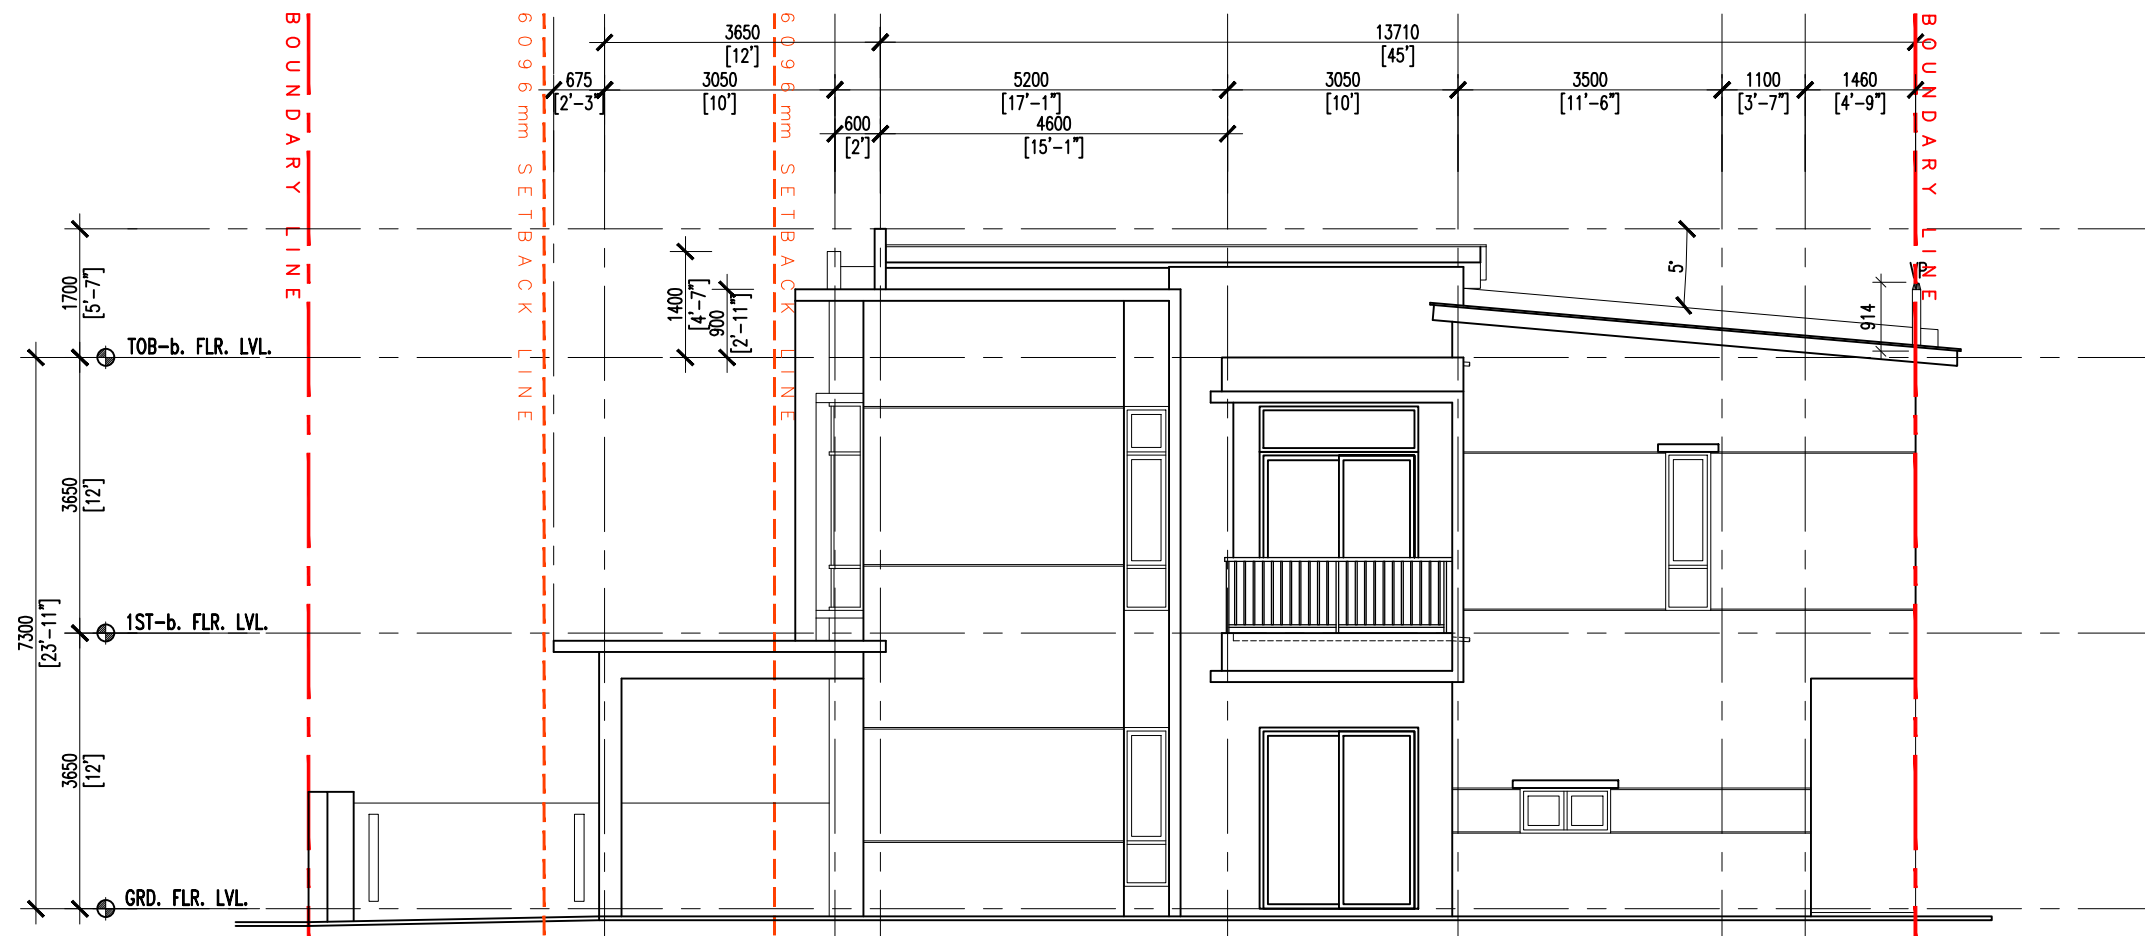

SIDE ELEVATION (BLOCK A & B)

SKALA : 1 : 1 0 0

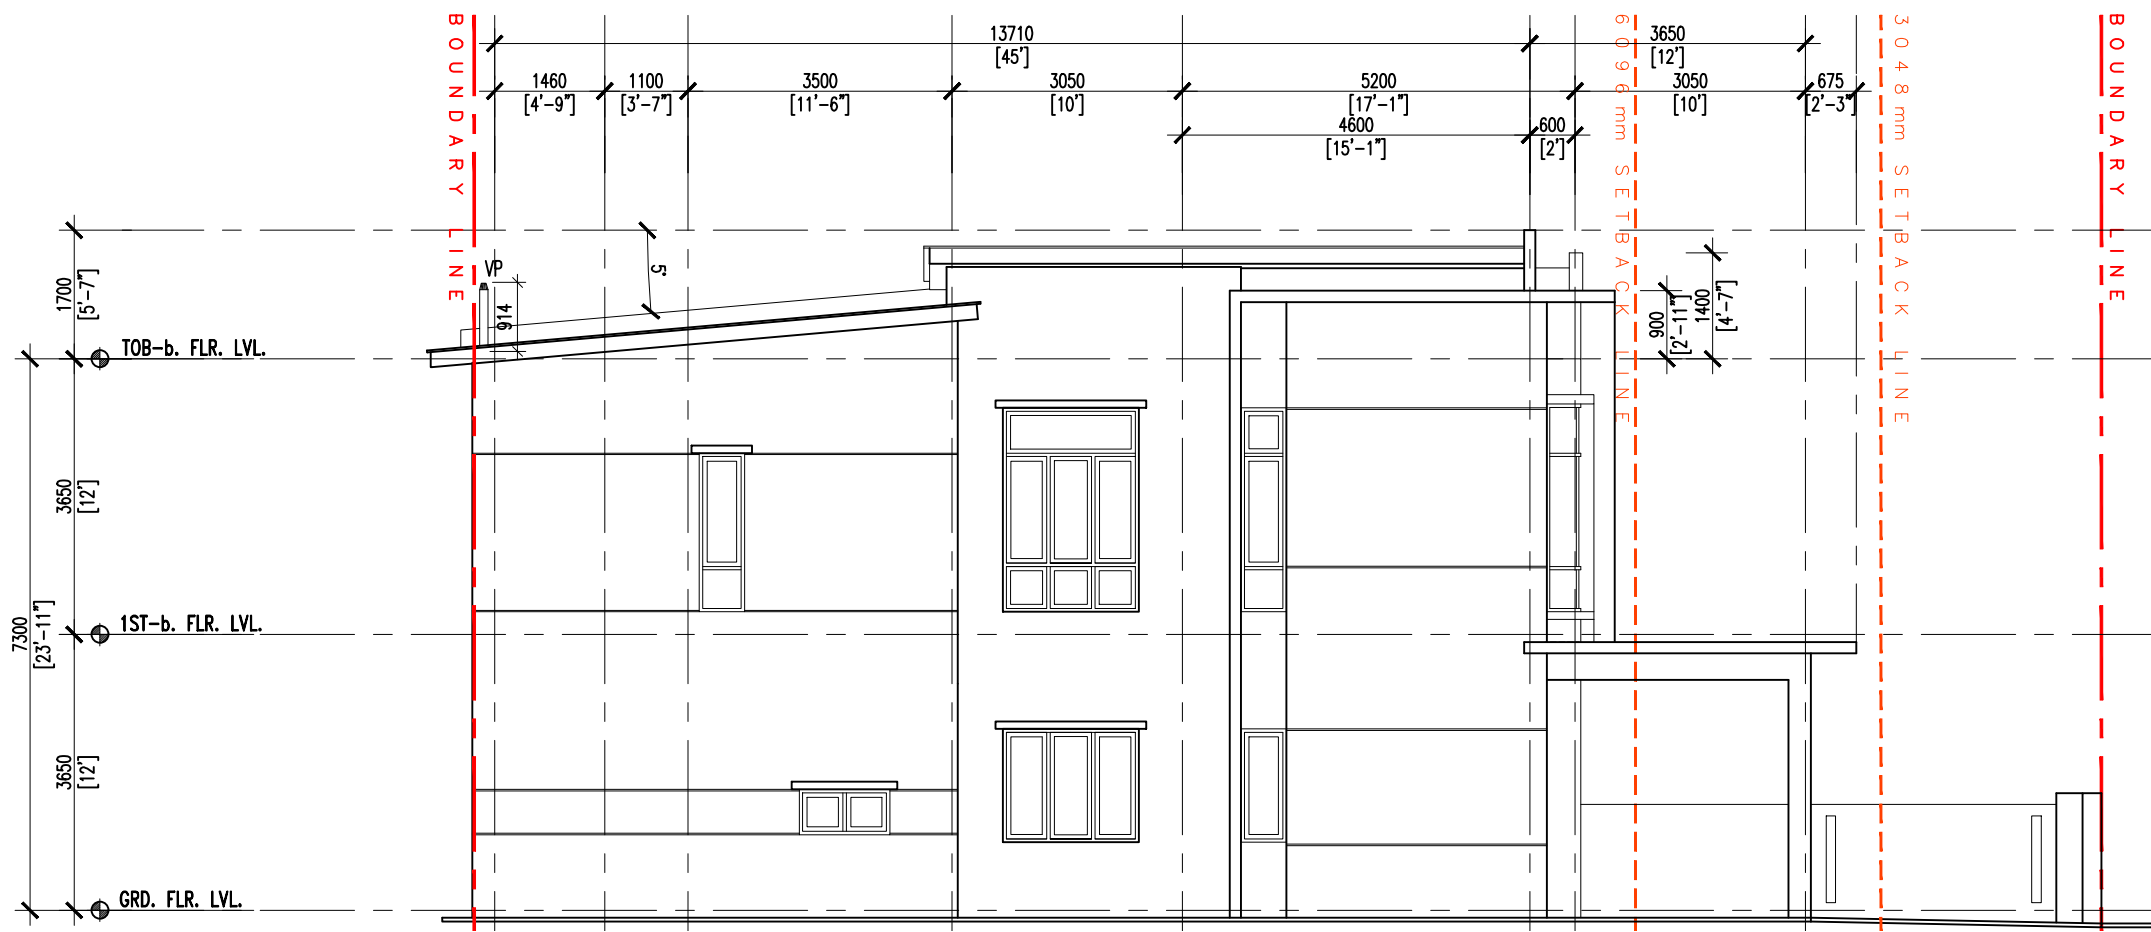

SIDE ELEVATION (BLOCK A)

SCALE : 1 : 1 0 0 (a4 size paper) - 11.06.2024

LOT 156
DOUBLE STOREY LINK HOUSE
FOR MARKETING USE ONLY