




PROPOSED SITE
 AT LOT PTB.16895, PTB. 16896,
 PTB. 16898, PTB. 16900, PTB. 16901,
 BANDAR MAHARANI,
 DAERAH MUAR ,
 JOHOR DARUL TA'ZIM .

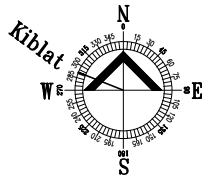



KEY PLAN

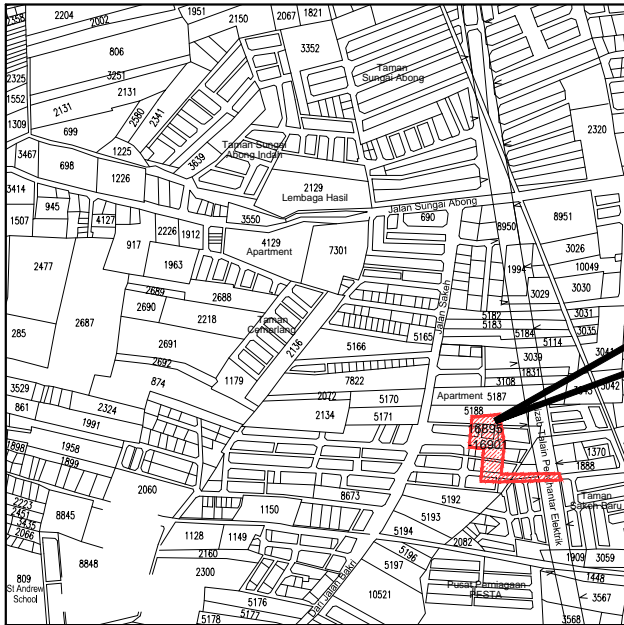

PROPOSED SITE
 AT LOT PTB.16895, PTB. 16896,
 PTB. 16898, PTB. 16900, PTB. 16901,
 BANDAR MAHARANI,
 DAERAH MUAR ,
 JOHOR DARUL TA'ZIM .

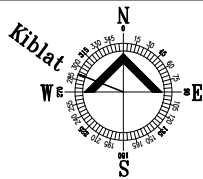


LOCATION PLAN

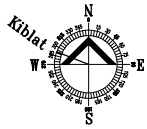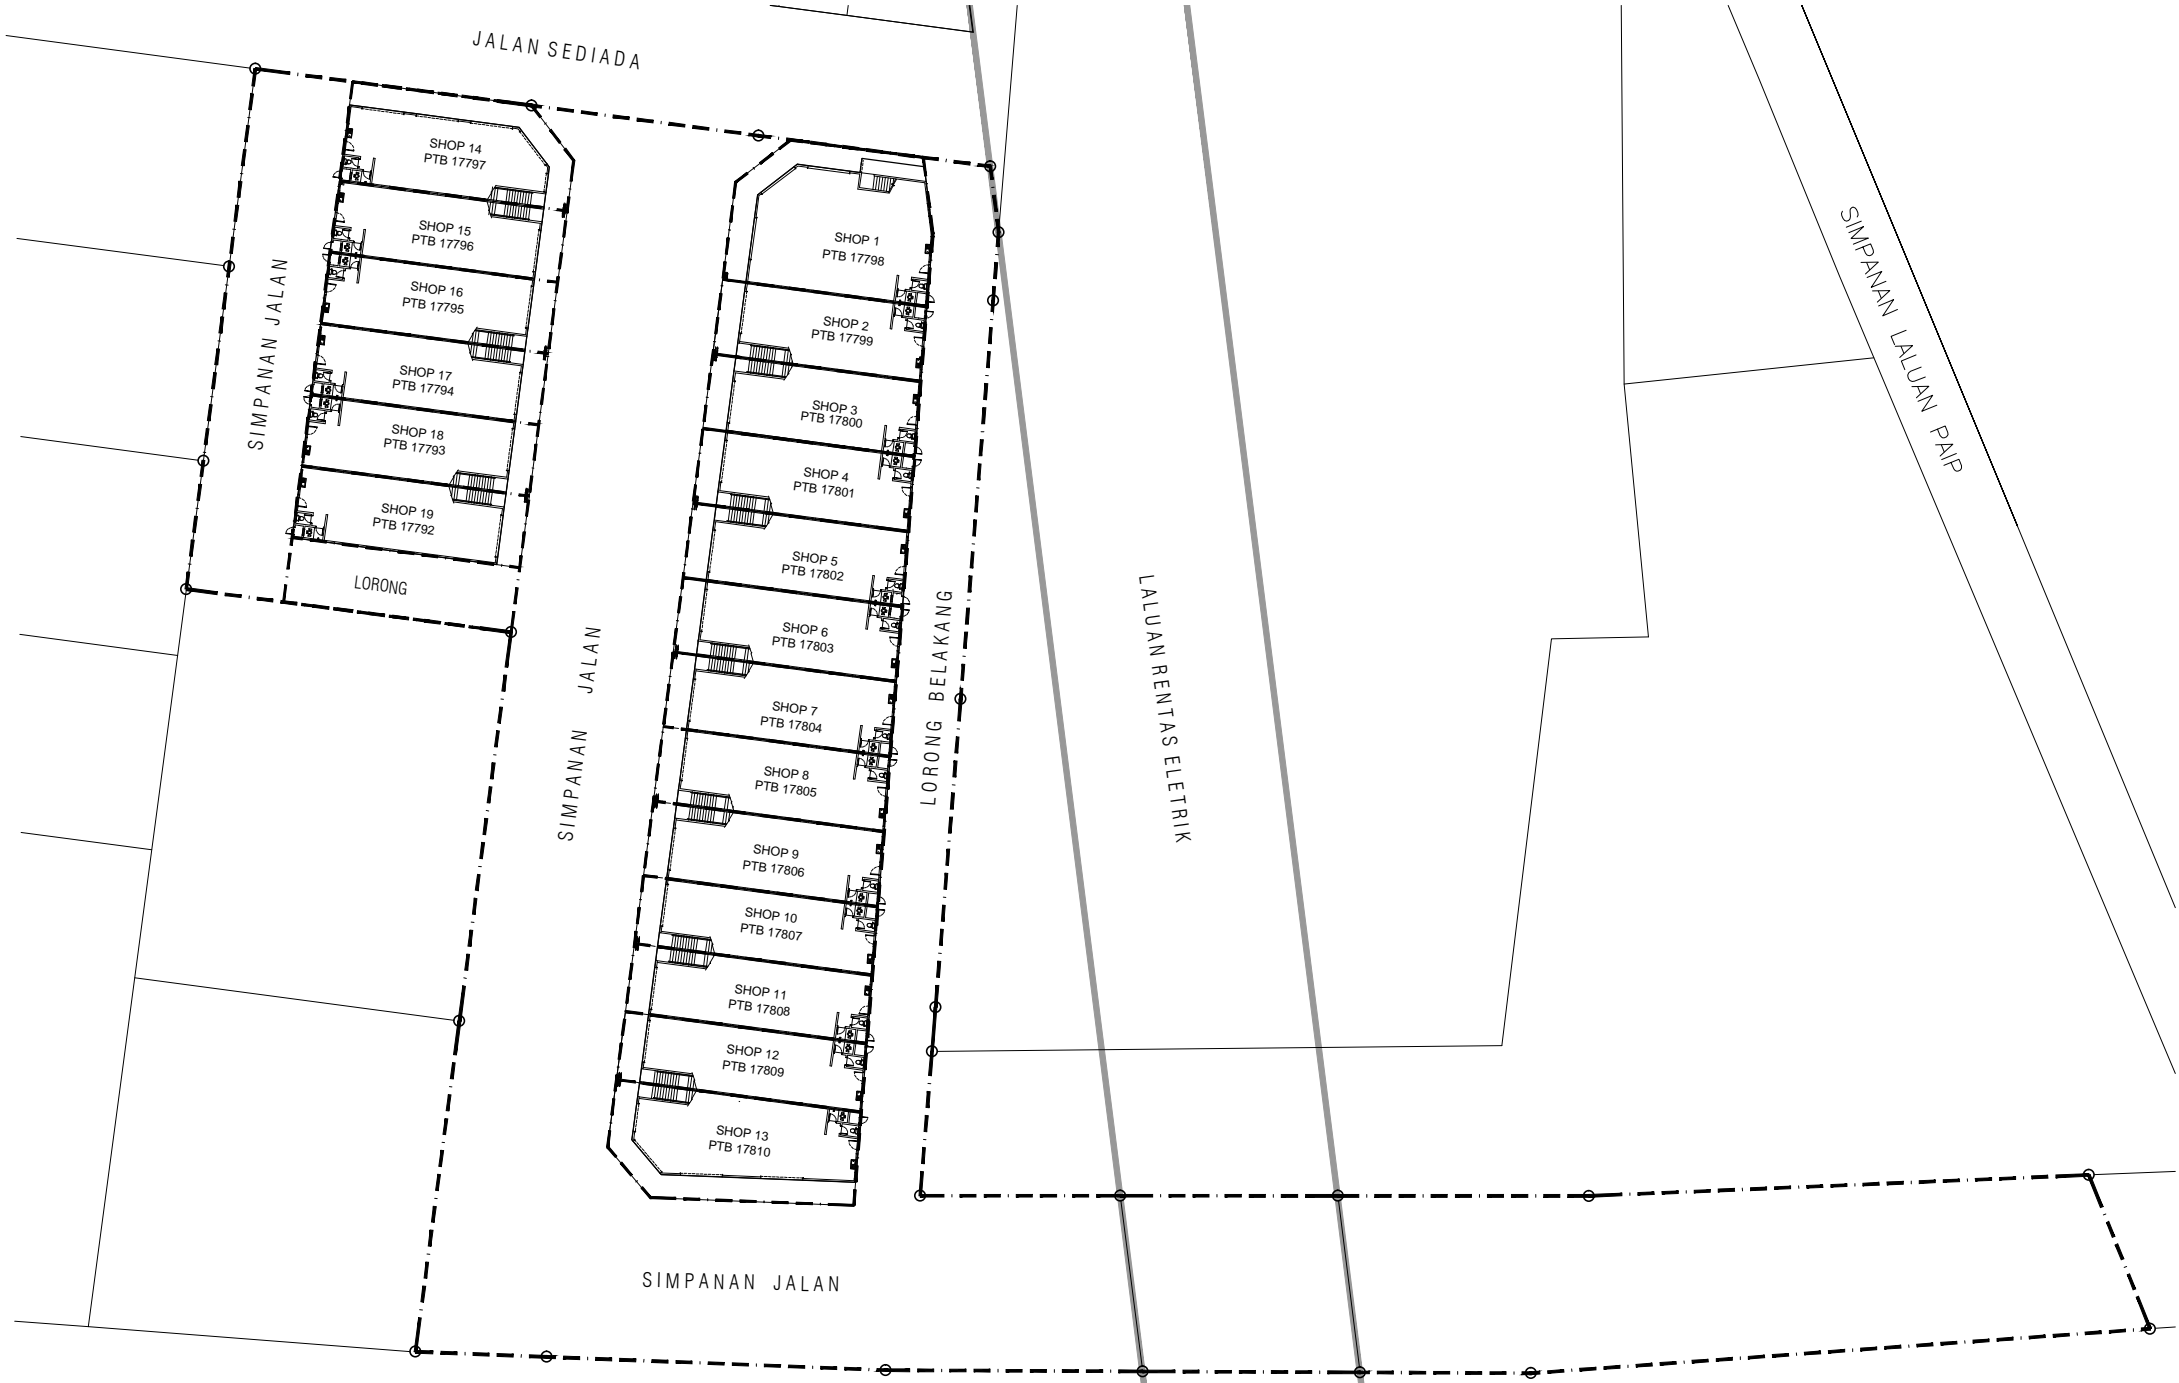

SITE PLAN

SHOP TYPE	UNIT
2 STOREY SHOP OFFICE	19

PTB.16895, PTB. 16896,
 PTB. 16898, PTB. 16900, PTB. 16901,
 BANDAR MAHARANI,
 DAERAH MUAR ,
 JOHOR DARUL TAKZIM .

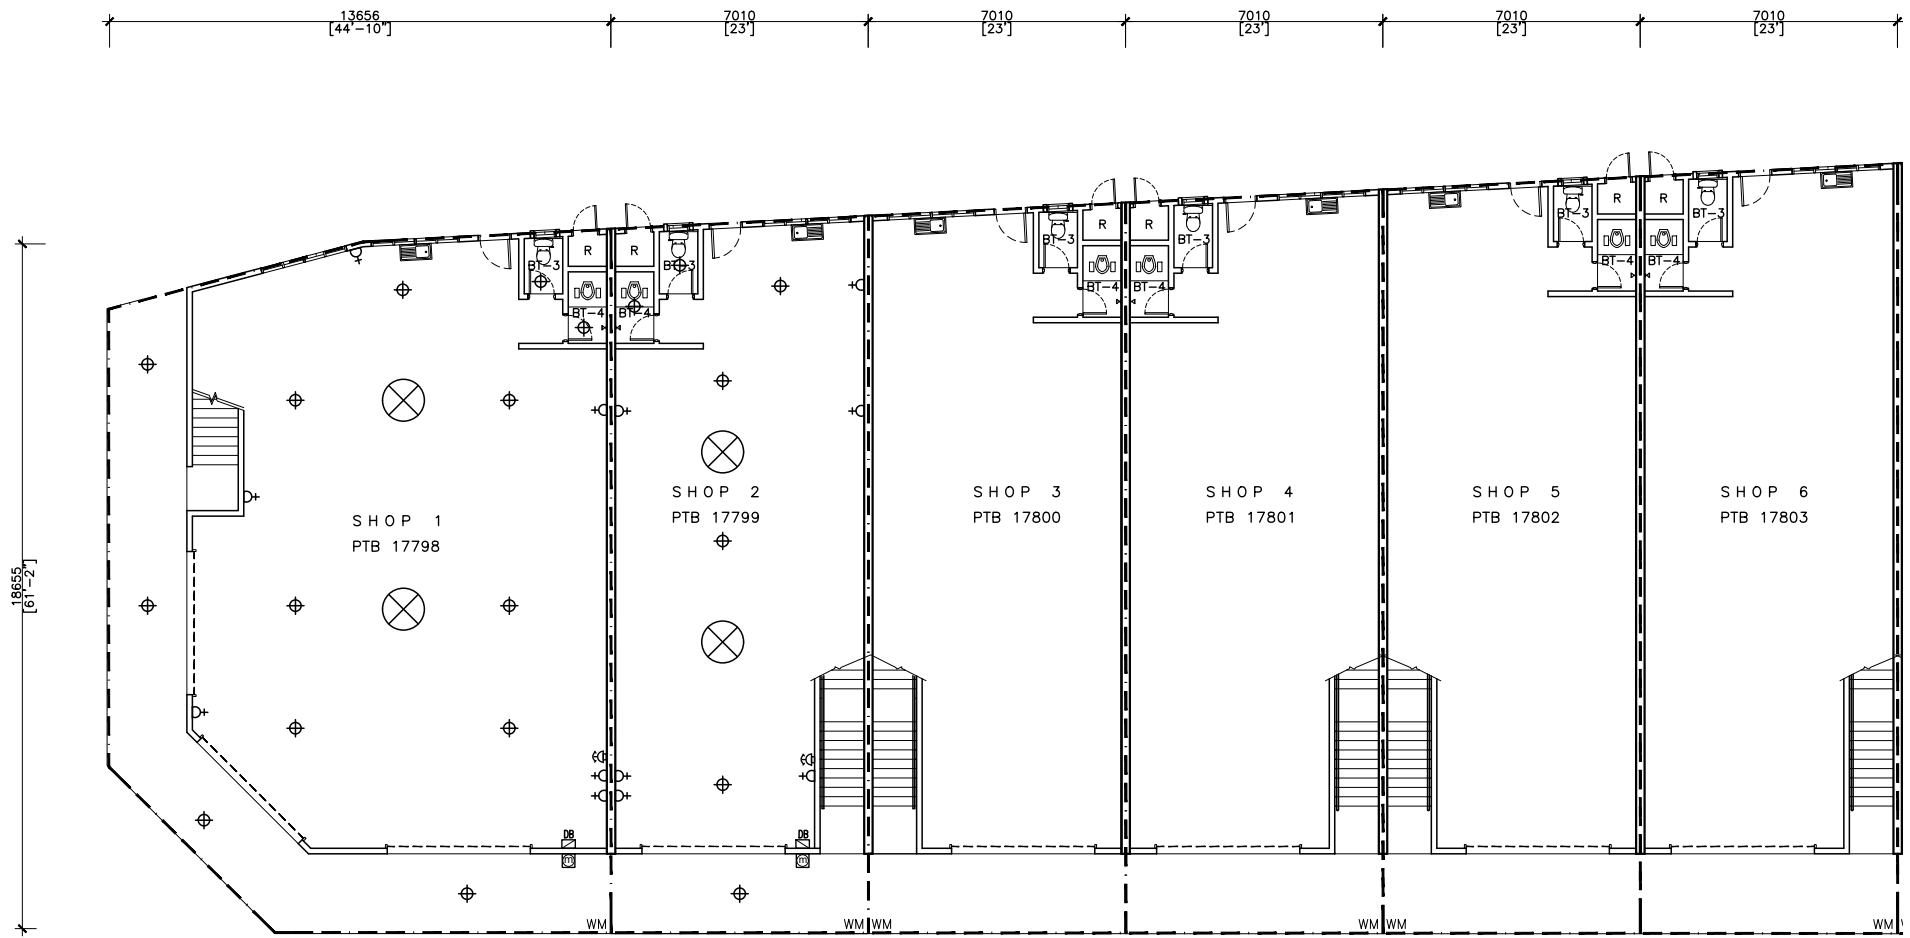

LEGEND:


DESCRIPTION	SYMBOL	UNIT
CEILING LIGHTING POINT	⊕	13
CEILING FAN POINT C/W HOOK	⊗	2
POWER POINT 13A	⊕	6
TEL POINT	⊕	1
DISTRIBUTION BOARD	DB	1
TNB METERING PANEL	⊕	1

LEGEND:

DESCRIPTION	SYMBOL	UNIT
CEILING LIGHTING POINT	⊕	7
CEILING FAN POINT C/W HOOK	⊗	2
POWER POINT 13A	⊕	6
TEL POINT	⊕	1
DISTRIBUTION BOARD	DB	1
TNB METERING PANEL	⊕	1

GROUND FLOOR PLAN - SHOP 1 - 6

ALL DRAWINGS ARE SUBJECT TO CHANGES AS DIRECTED BY THE RELEVANT AUTHORITIES OR THE DEVELOPER'S ARCHITECT
4.4.2023

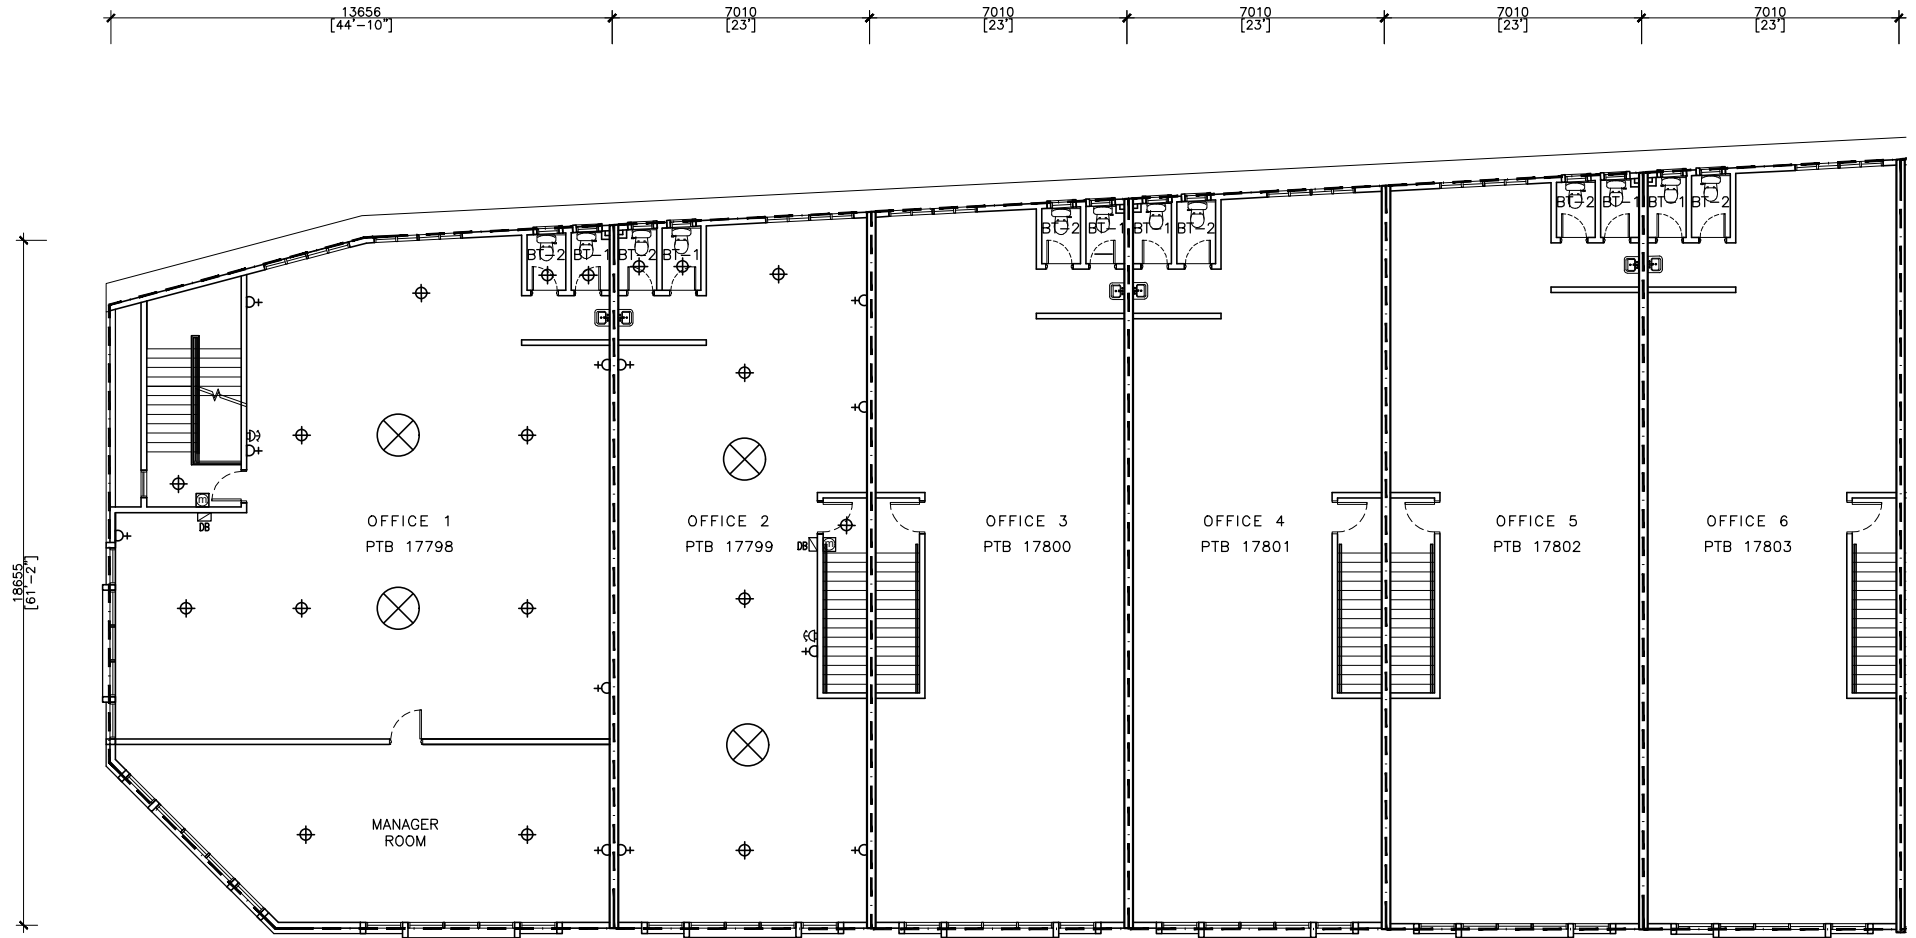

LEGEND:


DESCRIPTION	SYMBOL	UNIT
CEILING LIGHTING POINT	⊕	11
CEILING FAN POINT C/W HOOK	⊗	2
POWER POINT 13A	⚡	6
TEL POINT	☎	1
DISTRIBUTION BOARD	DB	1
TNB METERING PANEL	TM	1

LEGEND:


DESCRIPTION	SYMBOL	UNIT
CEILING LIGHTING POINT	⊕	7
CEILING FAN POINT C/W HOOK	⊗	2
POWER POINT 13A	⚡	6
TEL POINT	☎	1
DISTRIBUTION BOARD	DB	1
TNB METERING PANEL	TM	1

FIRST FLOOR PLAN - SHOP 1 - 6

ALL DRAWINGS ARE SUBJECT TO CHANGES AS DIRECTED BY
THE RELEVANT AUTHORITIES OR THE DEVELOPER'S ARCHITECT
4.4.2023

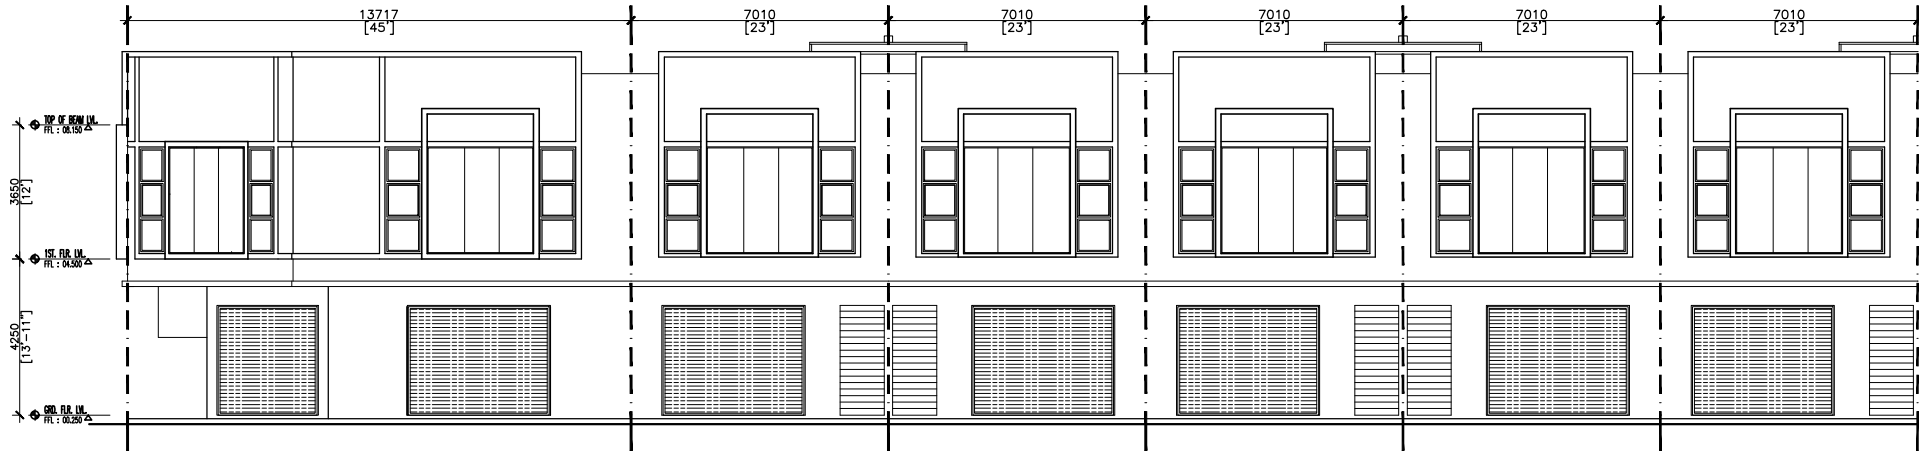


FRONT ELEVATION - SHOP 1 - 6

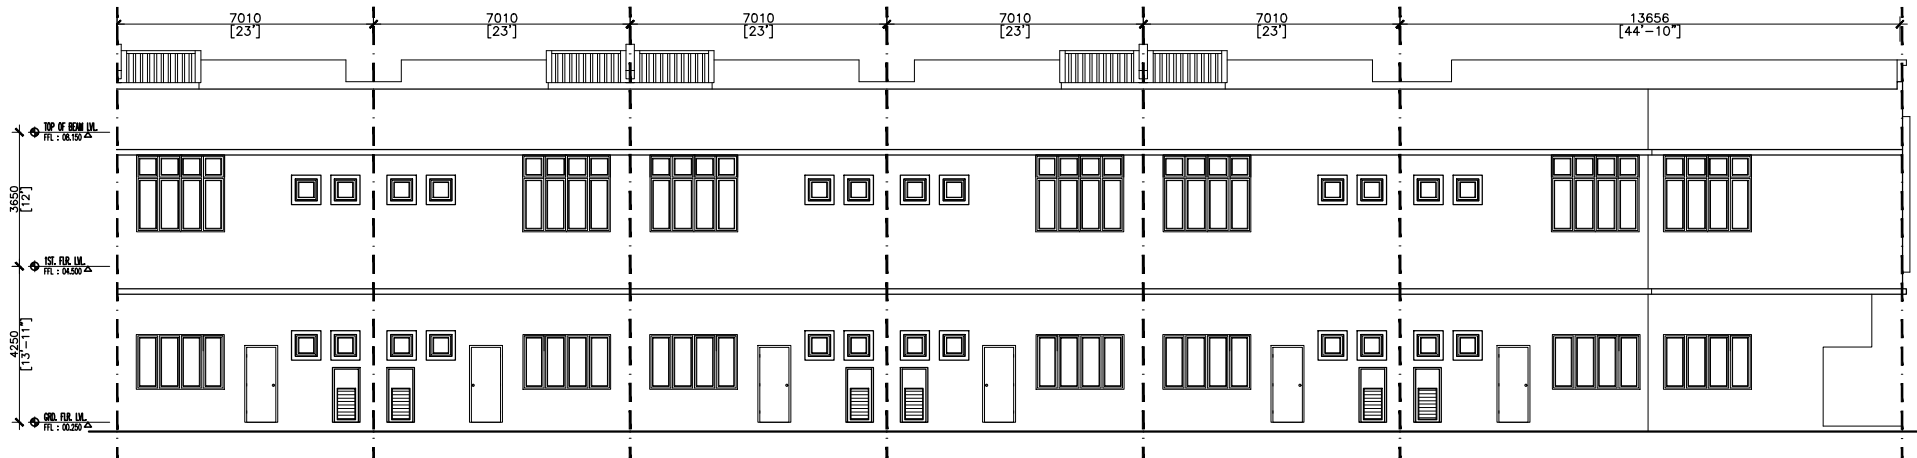

REAR ELEVATION - SHOP 1 - 6


ALL DRAWINGS ARE SUBJECT TO CHANGES AS DIRECTED BY
 THE RELEVANT AUTHORITIES OR THE DEVELOPER'S ARCHITECT
 4.4.2023

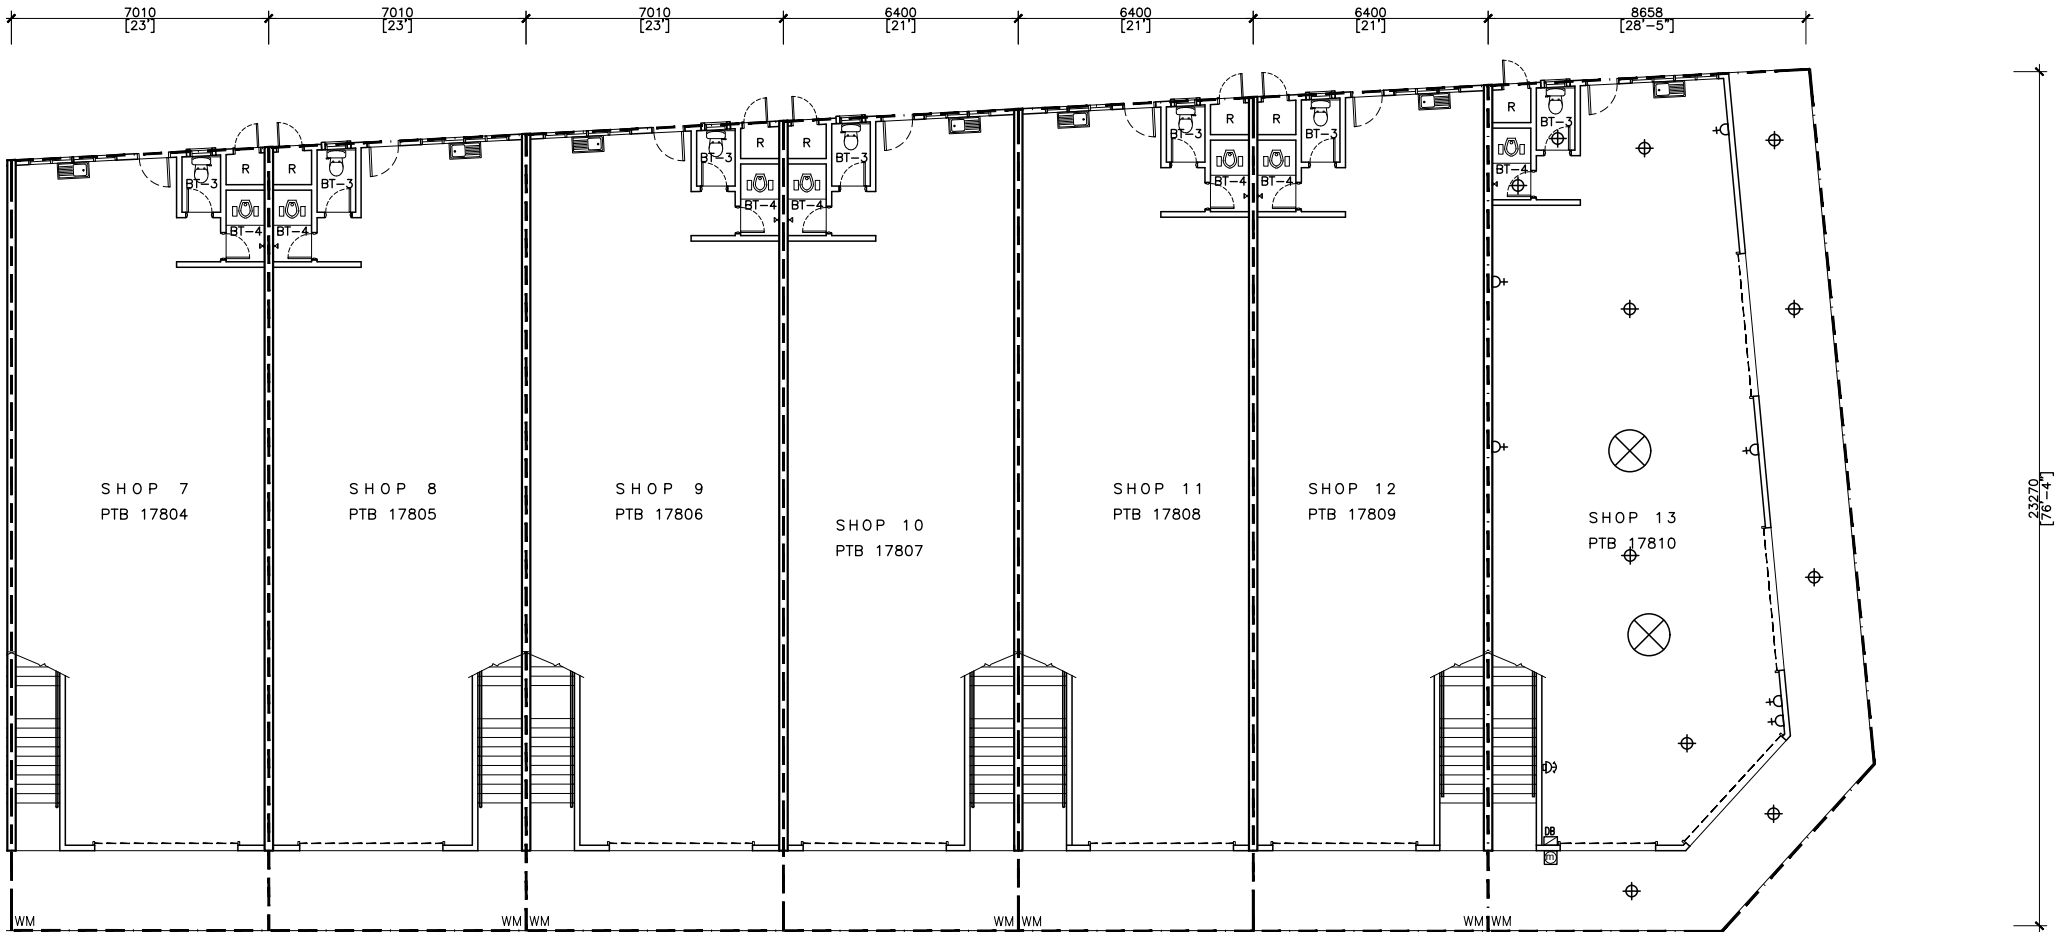

GROUND FLOOR PLAN - SHOP 7 - 13

ALL DRAWINGS ARE SUBJECT TO CHANGES AS DIRECTED BY THE RELEVANT AUTHORITIES OR THE DEVELOPER'S ARCHITECT
4.4.2023


LEGEND:		
DESCRIPTION	SYMBOL	UNIT
CEILING LIGHTING POINT	⊕	11
CEILING FAN POINT C/W HOOK	⊗	2
POWER POINT 13A	⊕	6
TEL POINT	☎	1
DISTRIBUTION BOARD	DB	1
TNB METERING PANEL	Ⓜ	1

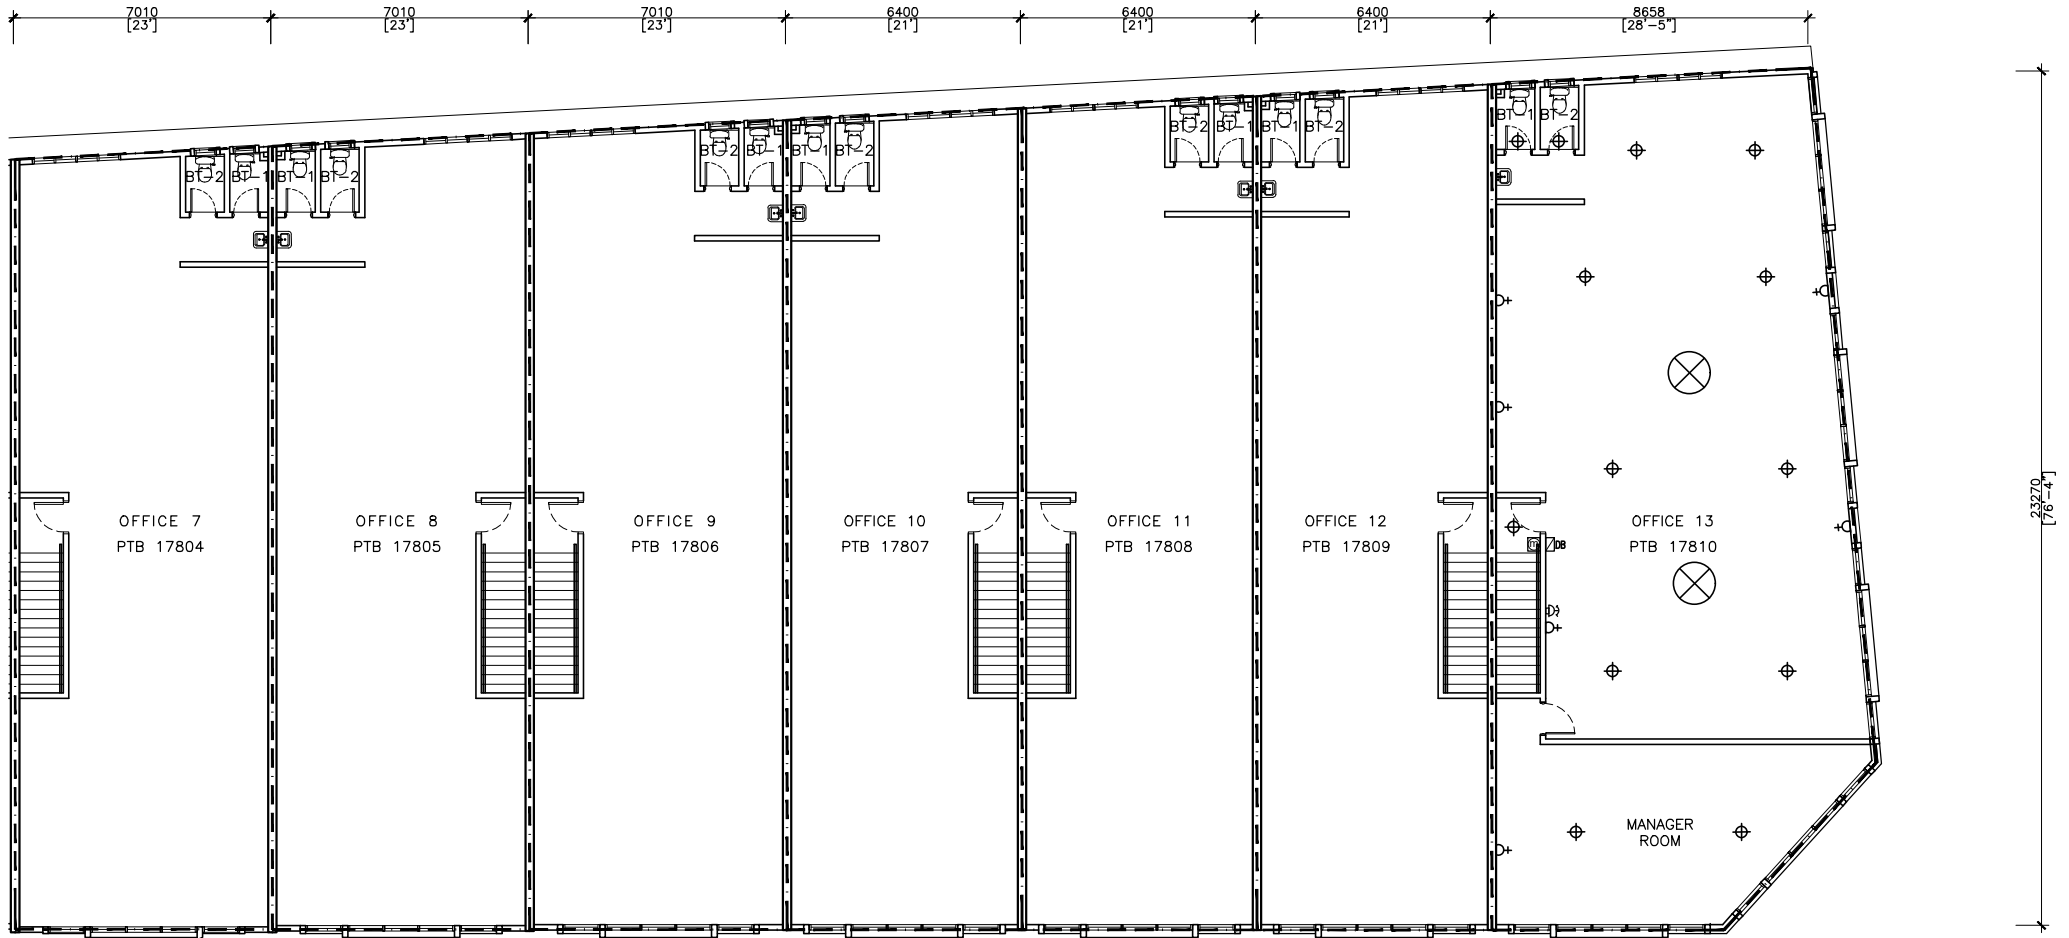


FIRST FLOOR PLAN - SHOP 7 - 13

ALL DRAWINGS ARE SUBJECT TO CHANGES AS DIRECTED BY
THE RELEVANT AUTHORITIES OR THE DEVELOPER'S ARCHITECT
4.4.2023

LEGEND:		
DESCRIPTION	SYMBOL	UNIT
CEILING LIGHTING POINT	⊕	13
CEILING FAN POINT C/W HOOK	⊗	2
POWER POINT 13A	⚡	6
TEL POINT	☎	1
DISTRIBUTION BOARD	DB	1
TNB METERING PANEL	Ⓜ	1

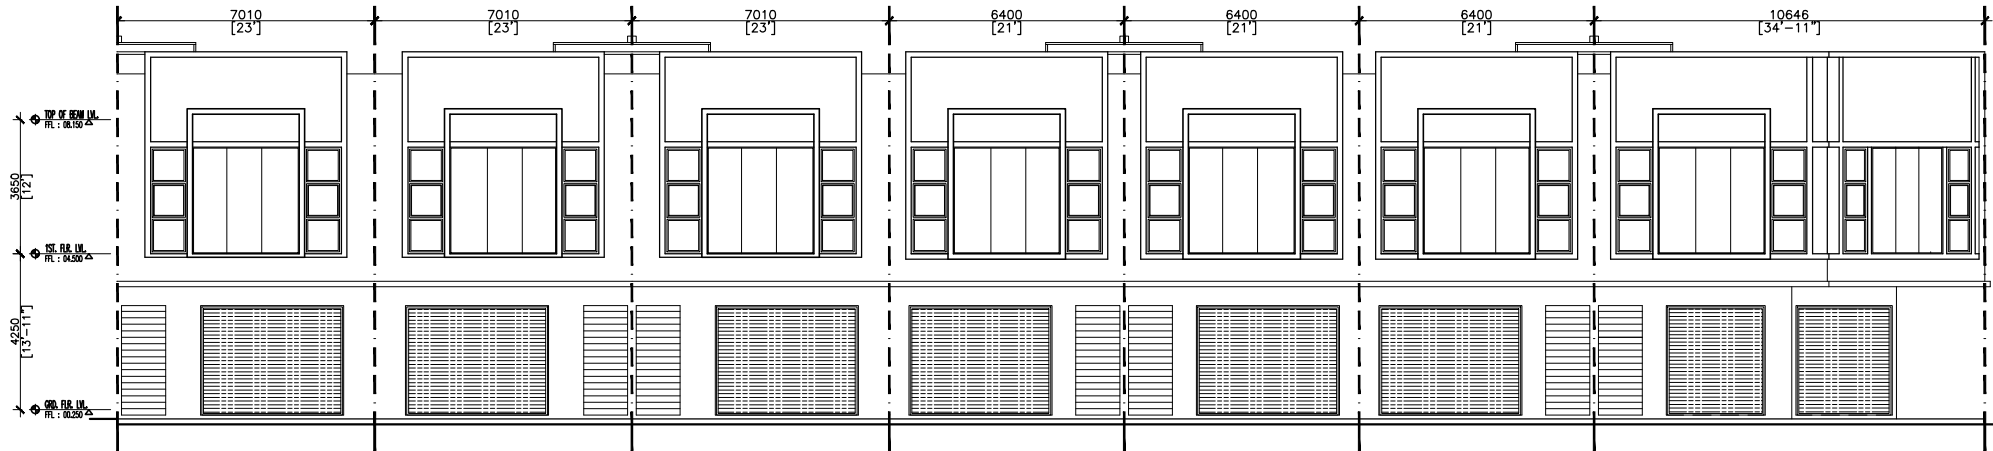


FRONT ELEVATION - SHOP 7 - 13

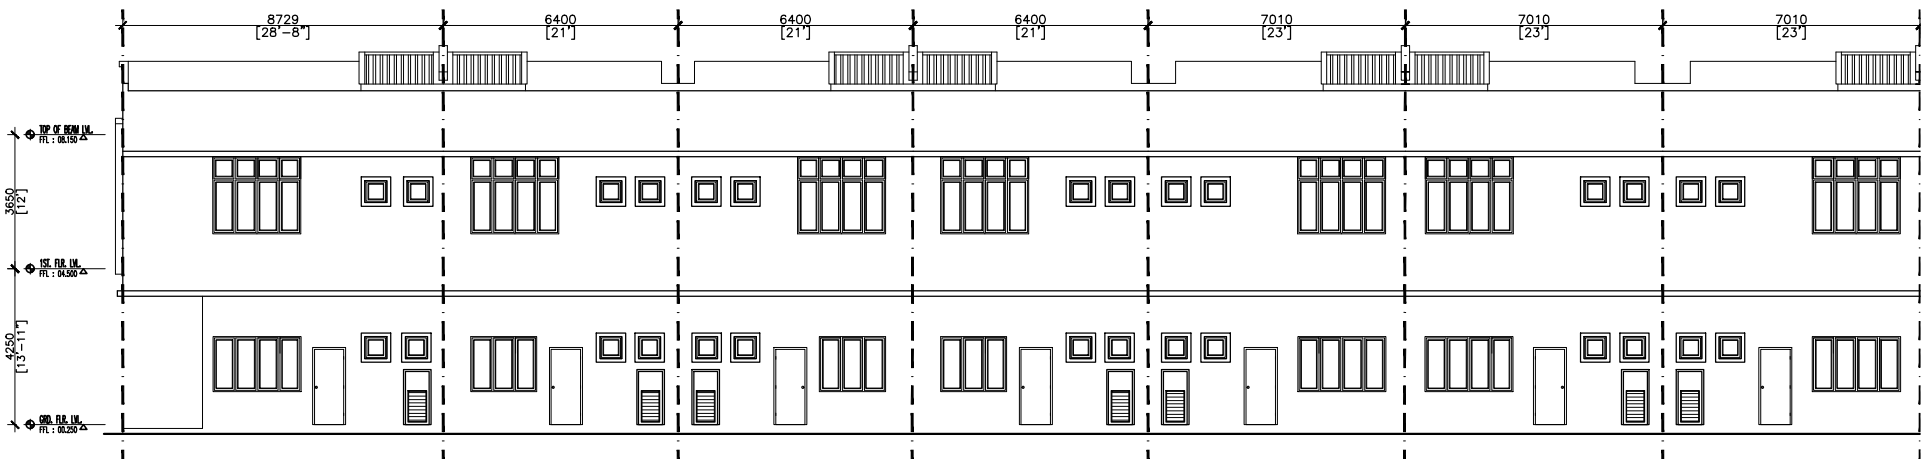


REAR ELEVATION - SHOP 7 - 13


ALL DRAWINGS ARE SUBJECT TO CHANGES AS DIRECTED BY
 THE RELEVANT AUTHORITIES OR THE DEVELOPER'S ARCHITECT
 4.4.2023

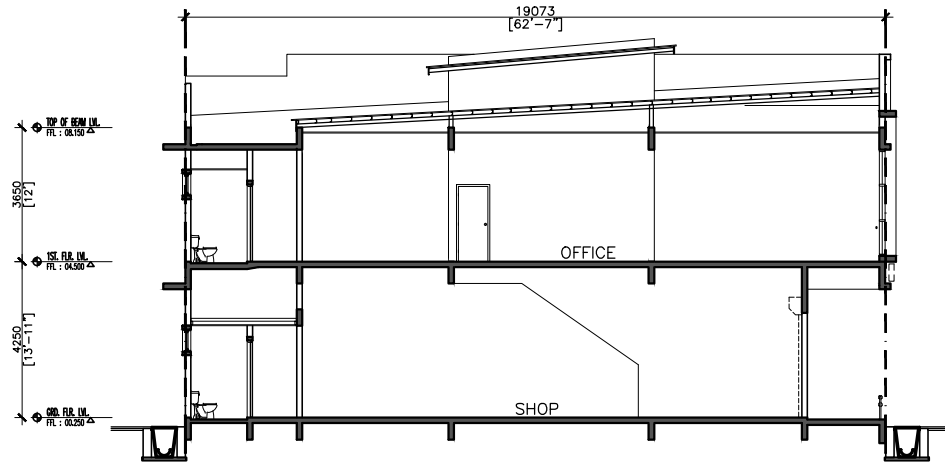

SECTION - SHOP 1 - 13

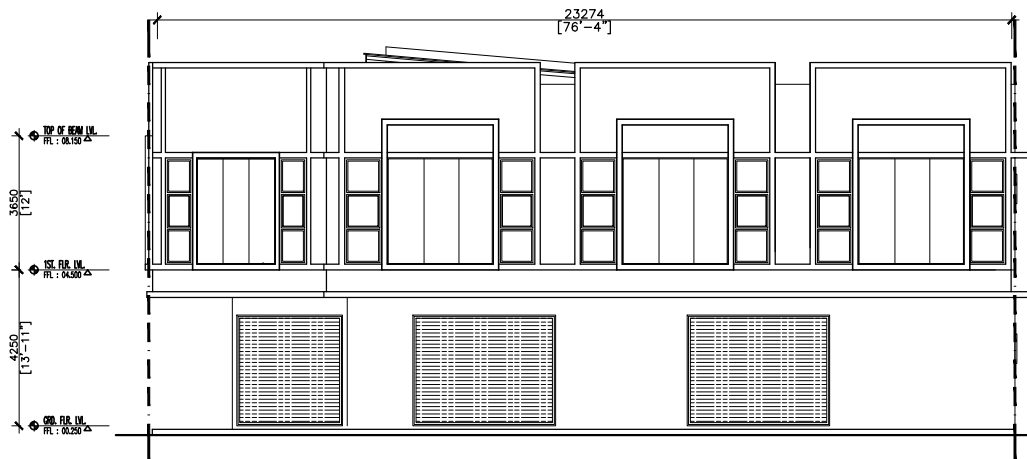


RIGHT ELEVATION - SHOP 13

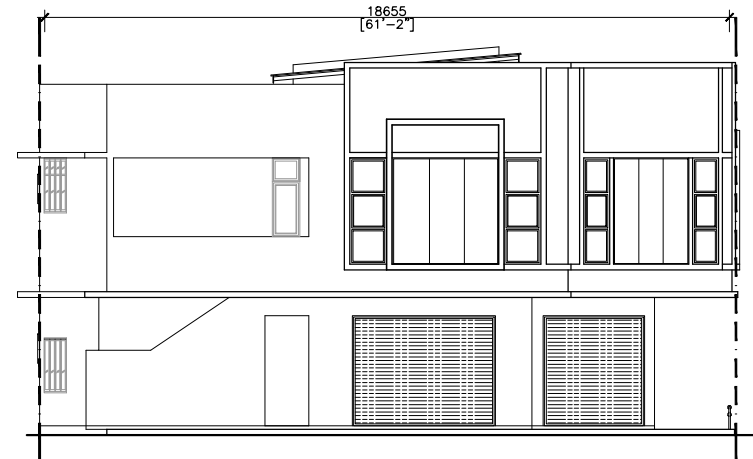

LEFT ELEVATION - SHOP 1

ALL DRAWINGS ARE SUBJECT TO CHANGES AS DIRECTED BY
THE RELEVANT AUTHORITIES OR THE DEVELOPER'S ARCHITECT
4.4.2023

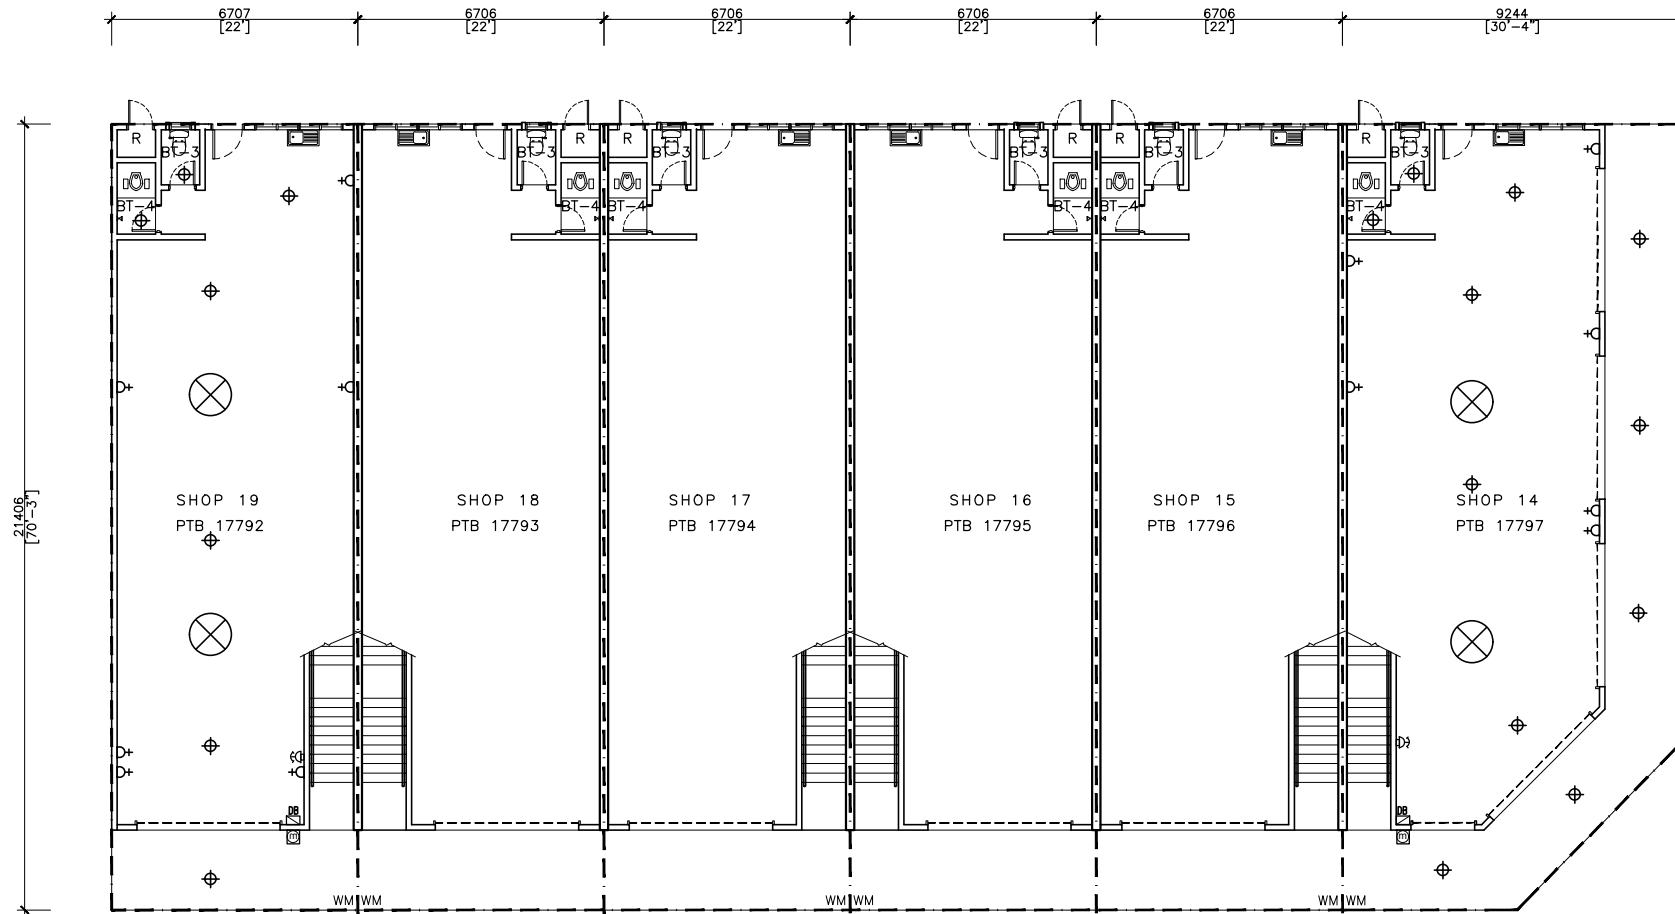


LEGEND:		
DESCRIPTION	SYMBOL	UNIT
CEILING LIGHTING POINT	⊕	7
CEILING FAN POINT C/W HOOK	⊗	2
POWER POINT 13A	⚡	6
TEL POINT	☎	1
DISTRIBUTION BOARD	DBI	1
TNB METERING PANEL	Ⓜ	1

LEGEND:		
DESCRIPTION	SYMBOL	UNIT
CEILING LIGHTING POINT	⊕	11
CEILING FAN POINT C/W HOOK	⊗	2
POWER POINT 13A	⚡	6
TEL POINT	☎	1
DISTRIBUTION BOARD	DBI	1
TNB METERING PANEL	Ⓜ	1

GROUND FLOOR PLAN - SHOP 14 - 19

ALL DRAWINGS ARE SUBJECT TO CHANGES AS DIRECTED BY
THE RELEVANT AUTHORITIES OR THE DEVELOPER'S ARCHITECT
4.4.2023

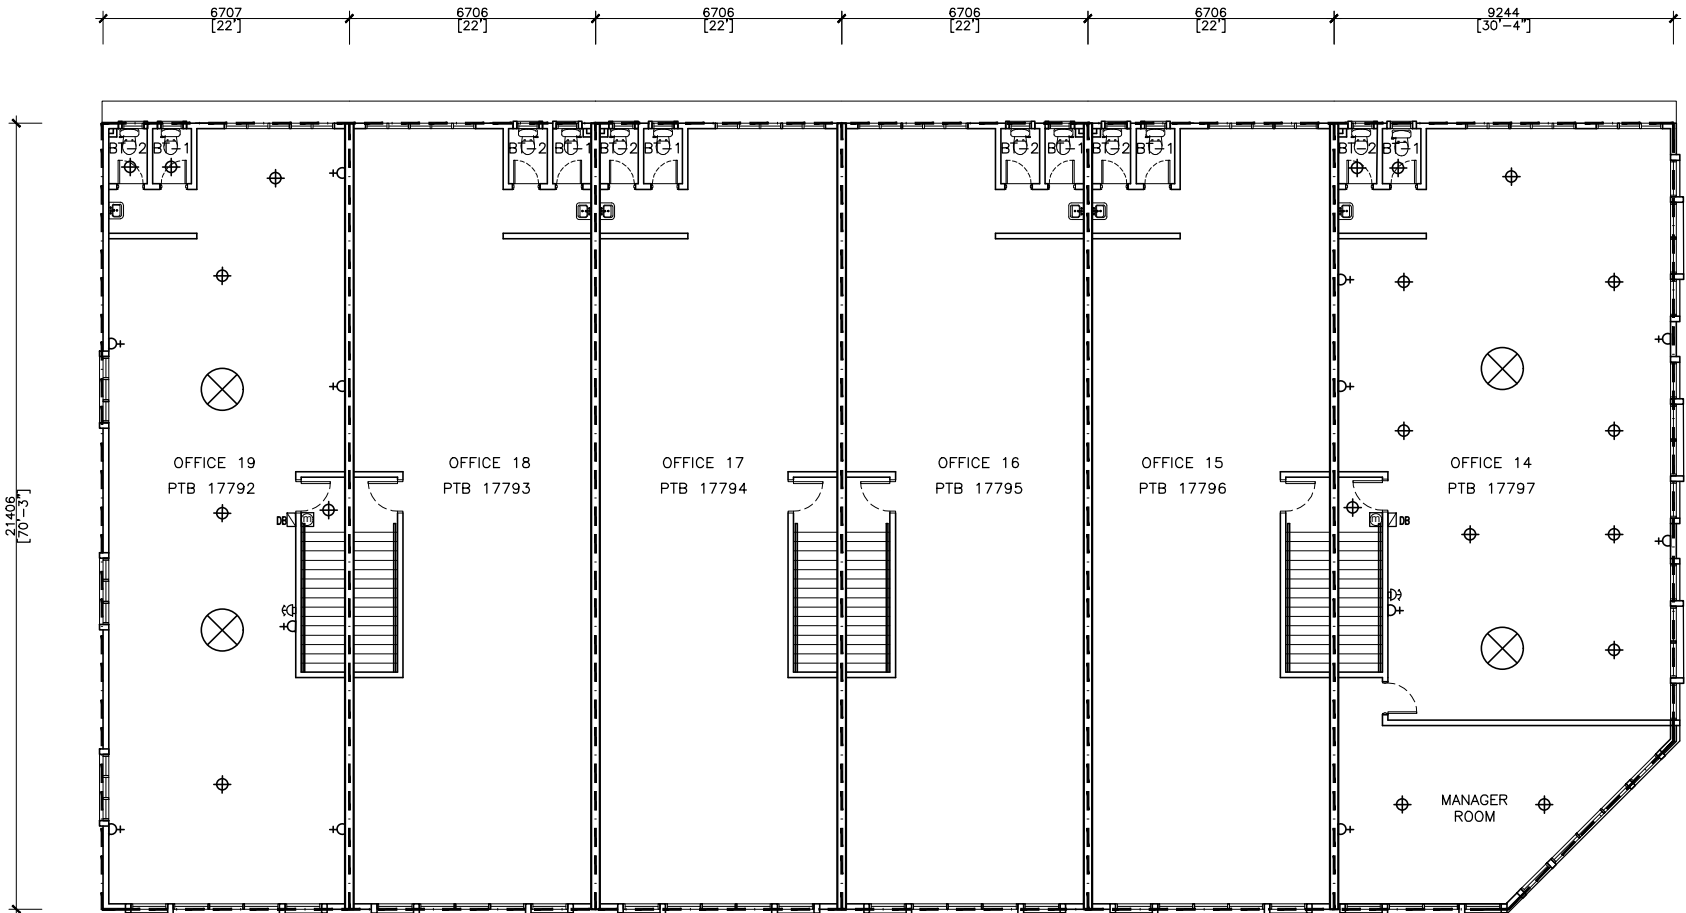


LEGEND:

DESCRIPTION	SYMBOL	UNIT
CEILING LIGHTING POINT	⊕	7
CEILING FAN POINT C/W HOOK	⊗	2
POWER POINT 13A	⌚	6
TEL POINT	☎	1
DISTRIBUTION BOARD	DB	1
TNB METERING PANEL	TM	1


LEGEND:

DESCRIPTION	SYMBOL	UNIT
CEILING LIGHTING POINT	⊕	13
CEILING FAN POINT C/W HOOK	⊗	2
POWER POINT 13A	⌚	6
TEL POINT	☎	1
DISTRIBUTION BOARD	DB	1
TNB METERING PANEL	TM	1

FIRST FLOOR PLAN - SHOP 14 - 19
 ALL DRAWINGS ARE SUBJECT TO CHANGES AS DIRECTED BY
 THE RELEVANT AUTHORITIES OR THE DEVELOPER'S ARCHITECT
 4.4.2023

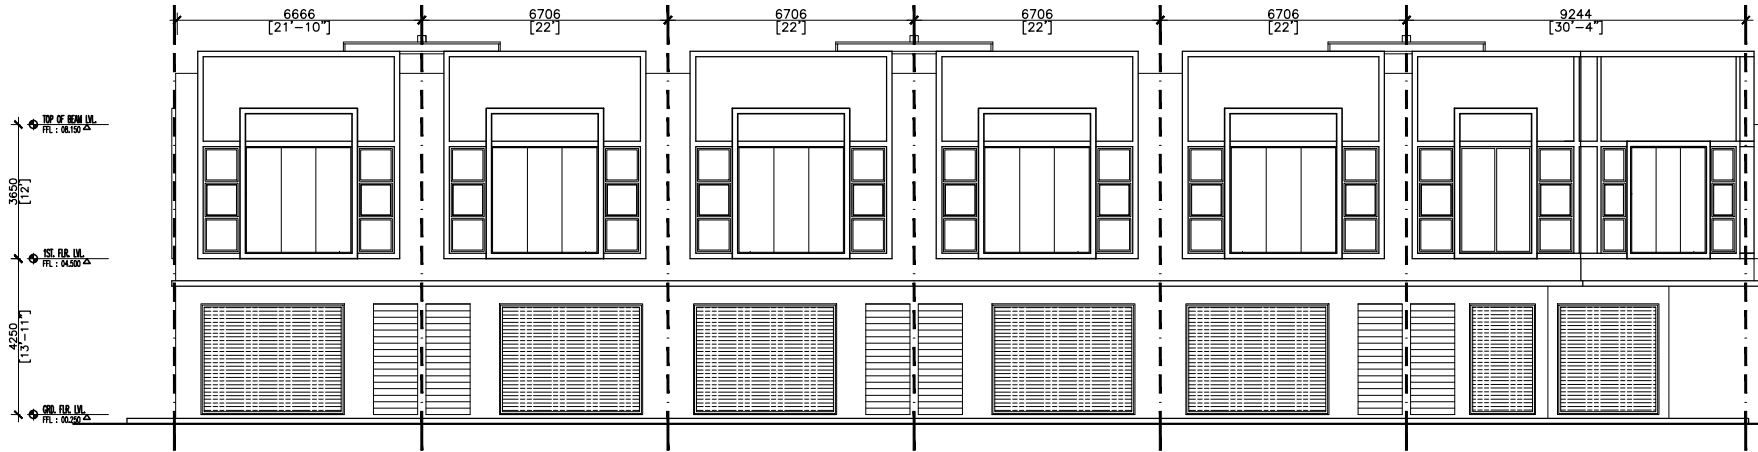


FRONT ELEVATION - SHOP 14 - 19

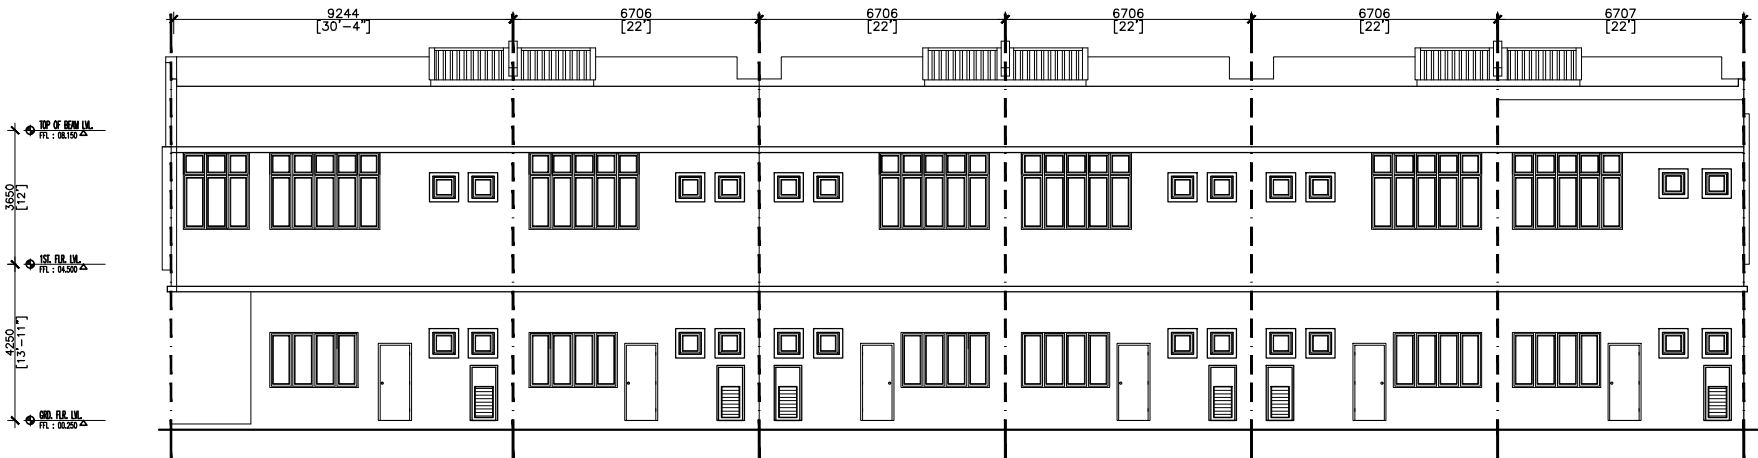


REAR ELEVATION - SHOP 14 - 19

ALL DRAWINGS ARE SUBJECT TO CHANGES AS DIRECTED BY
 THE RELEVANT AUTHORITIES OR THE DEVELOPER'S ARCHITECT
 4.4.2023

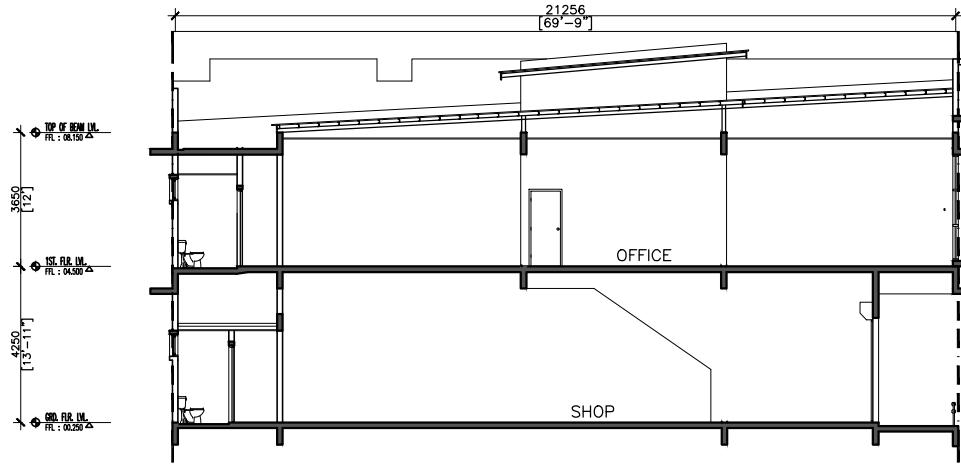

SECTION - SHOP 14 - 19

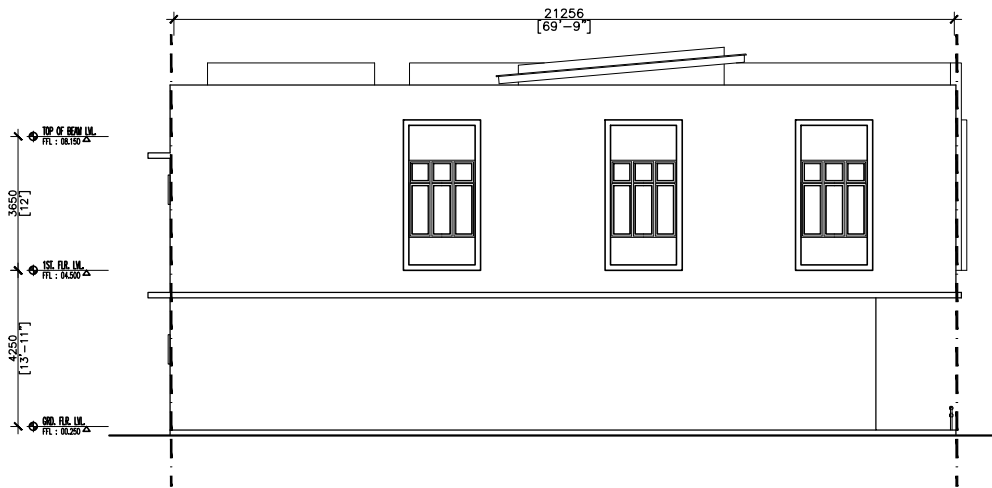

LEFT ELEVATION - SHOP 19



RIGHT ELEVATION - SHOP 14

ALL DRAWINGS ARE SUBJECT TO CHANGES AS DIRECTED BY
THE RELEVANT AUTHORITIES OR THE DEVELOPER'S ARCHITECT
4.4.2023